

1099

1821

1-30A

1824

1-30

1229 = 1636.245 m.ü.M.

1-29A

1841

Via Cuminele

1825

2697

1102

1-37A

1-37

1-37-A

1826
= 1943 m2

1835

1-35

2038

1107 = 1645.719 m.ü.M.


2039

2102


1-52

Chasa Dschurnaidias Fuldera Situation 1:500

Rev.: 29.06.2026 / jr

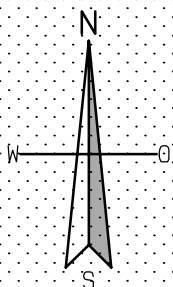


KELLERGECHOSS

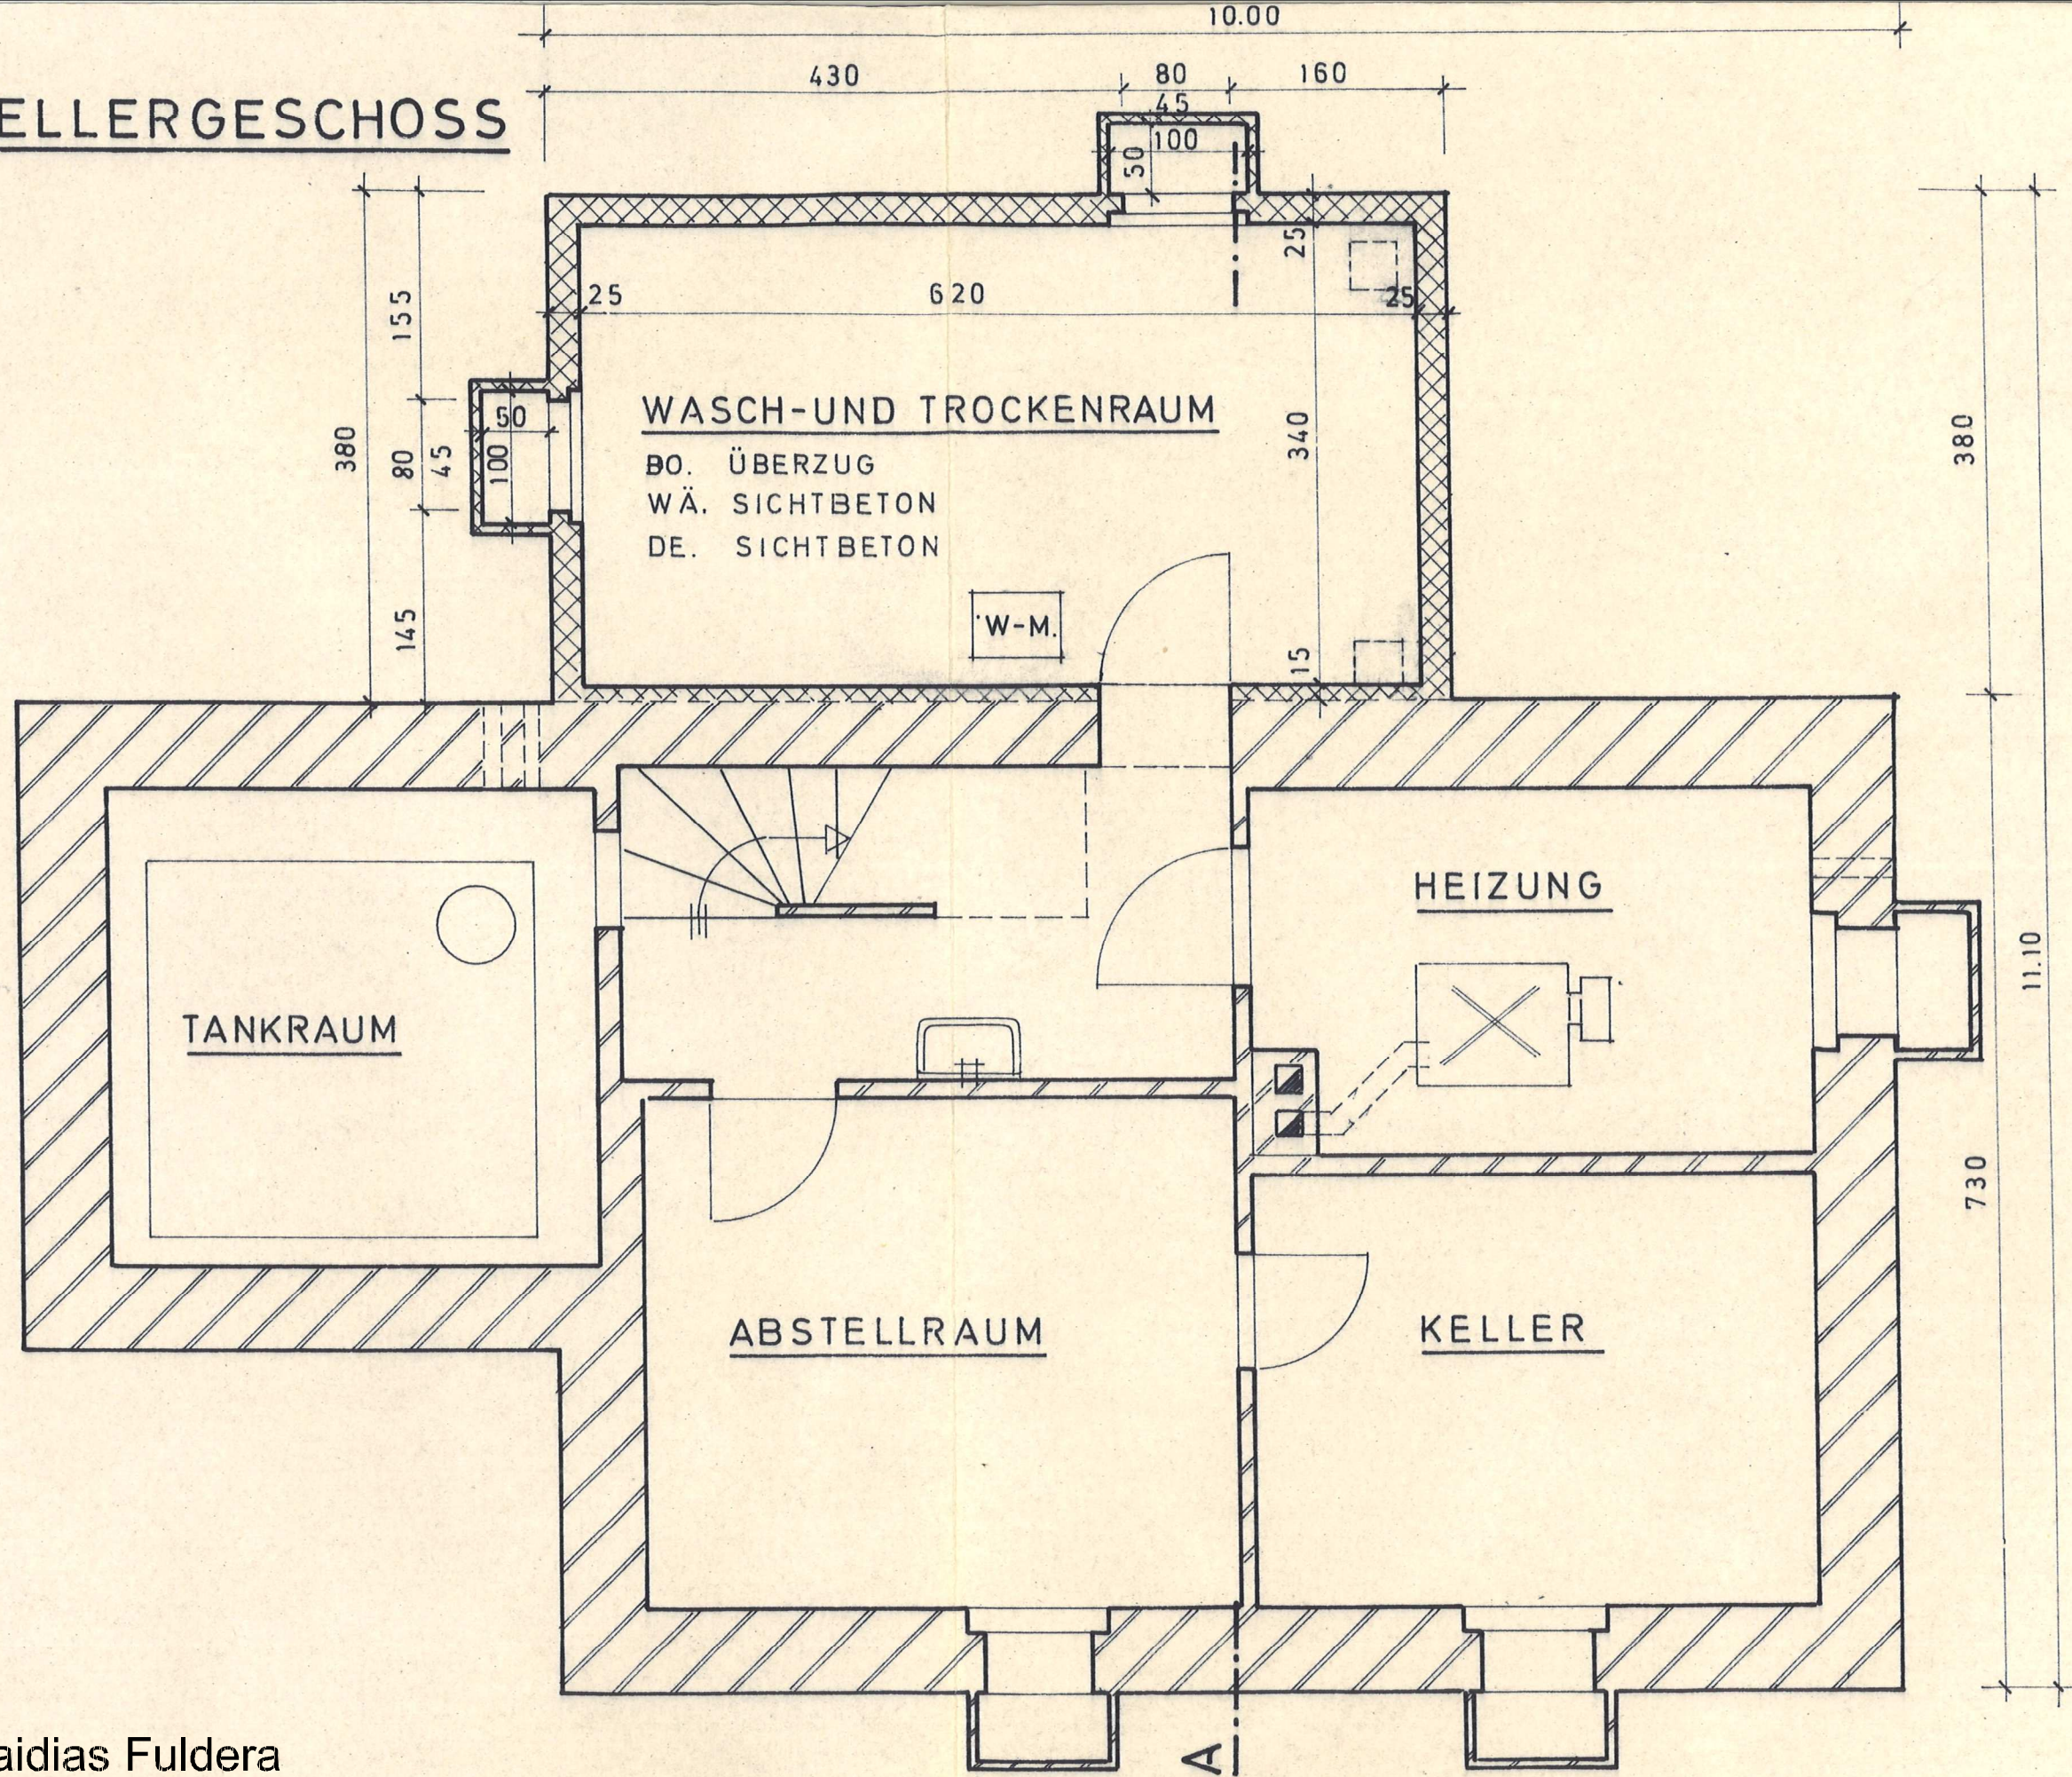

Chasa Dschurnaidias Fuldera
Grundriss Kellergeschoss 1:50

Rev.: 18.06.2026 / jr


ERDGESCHOSS

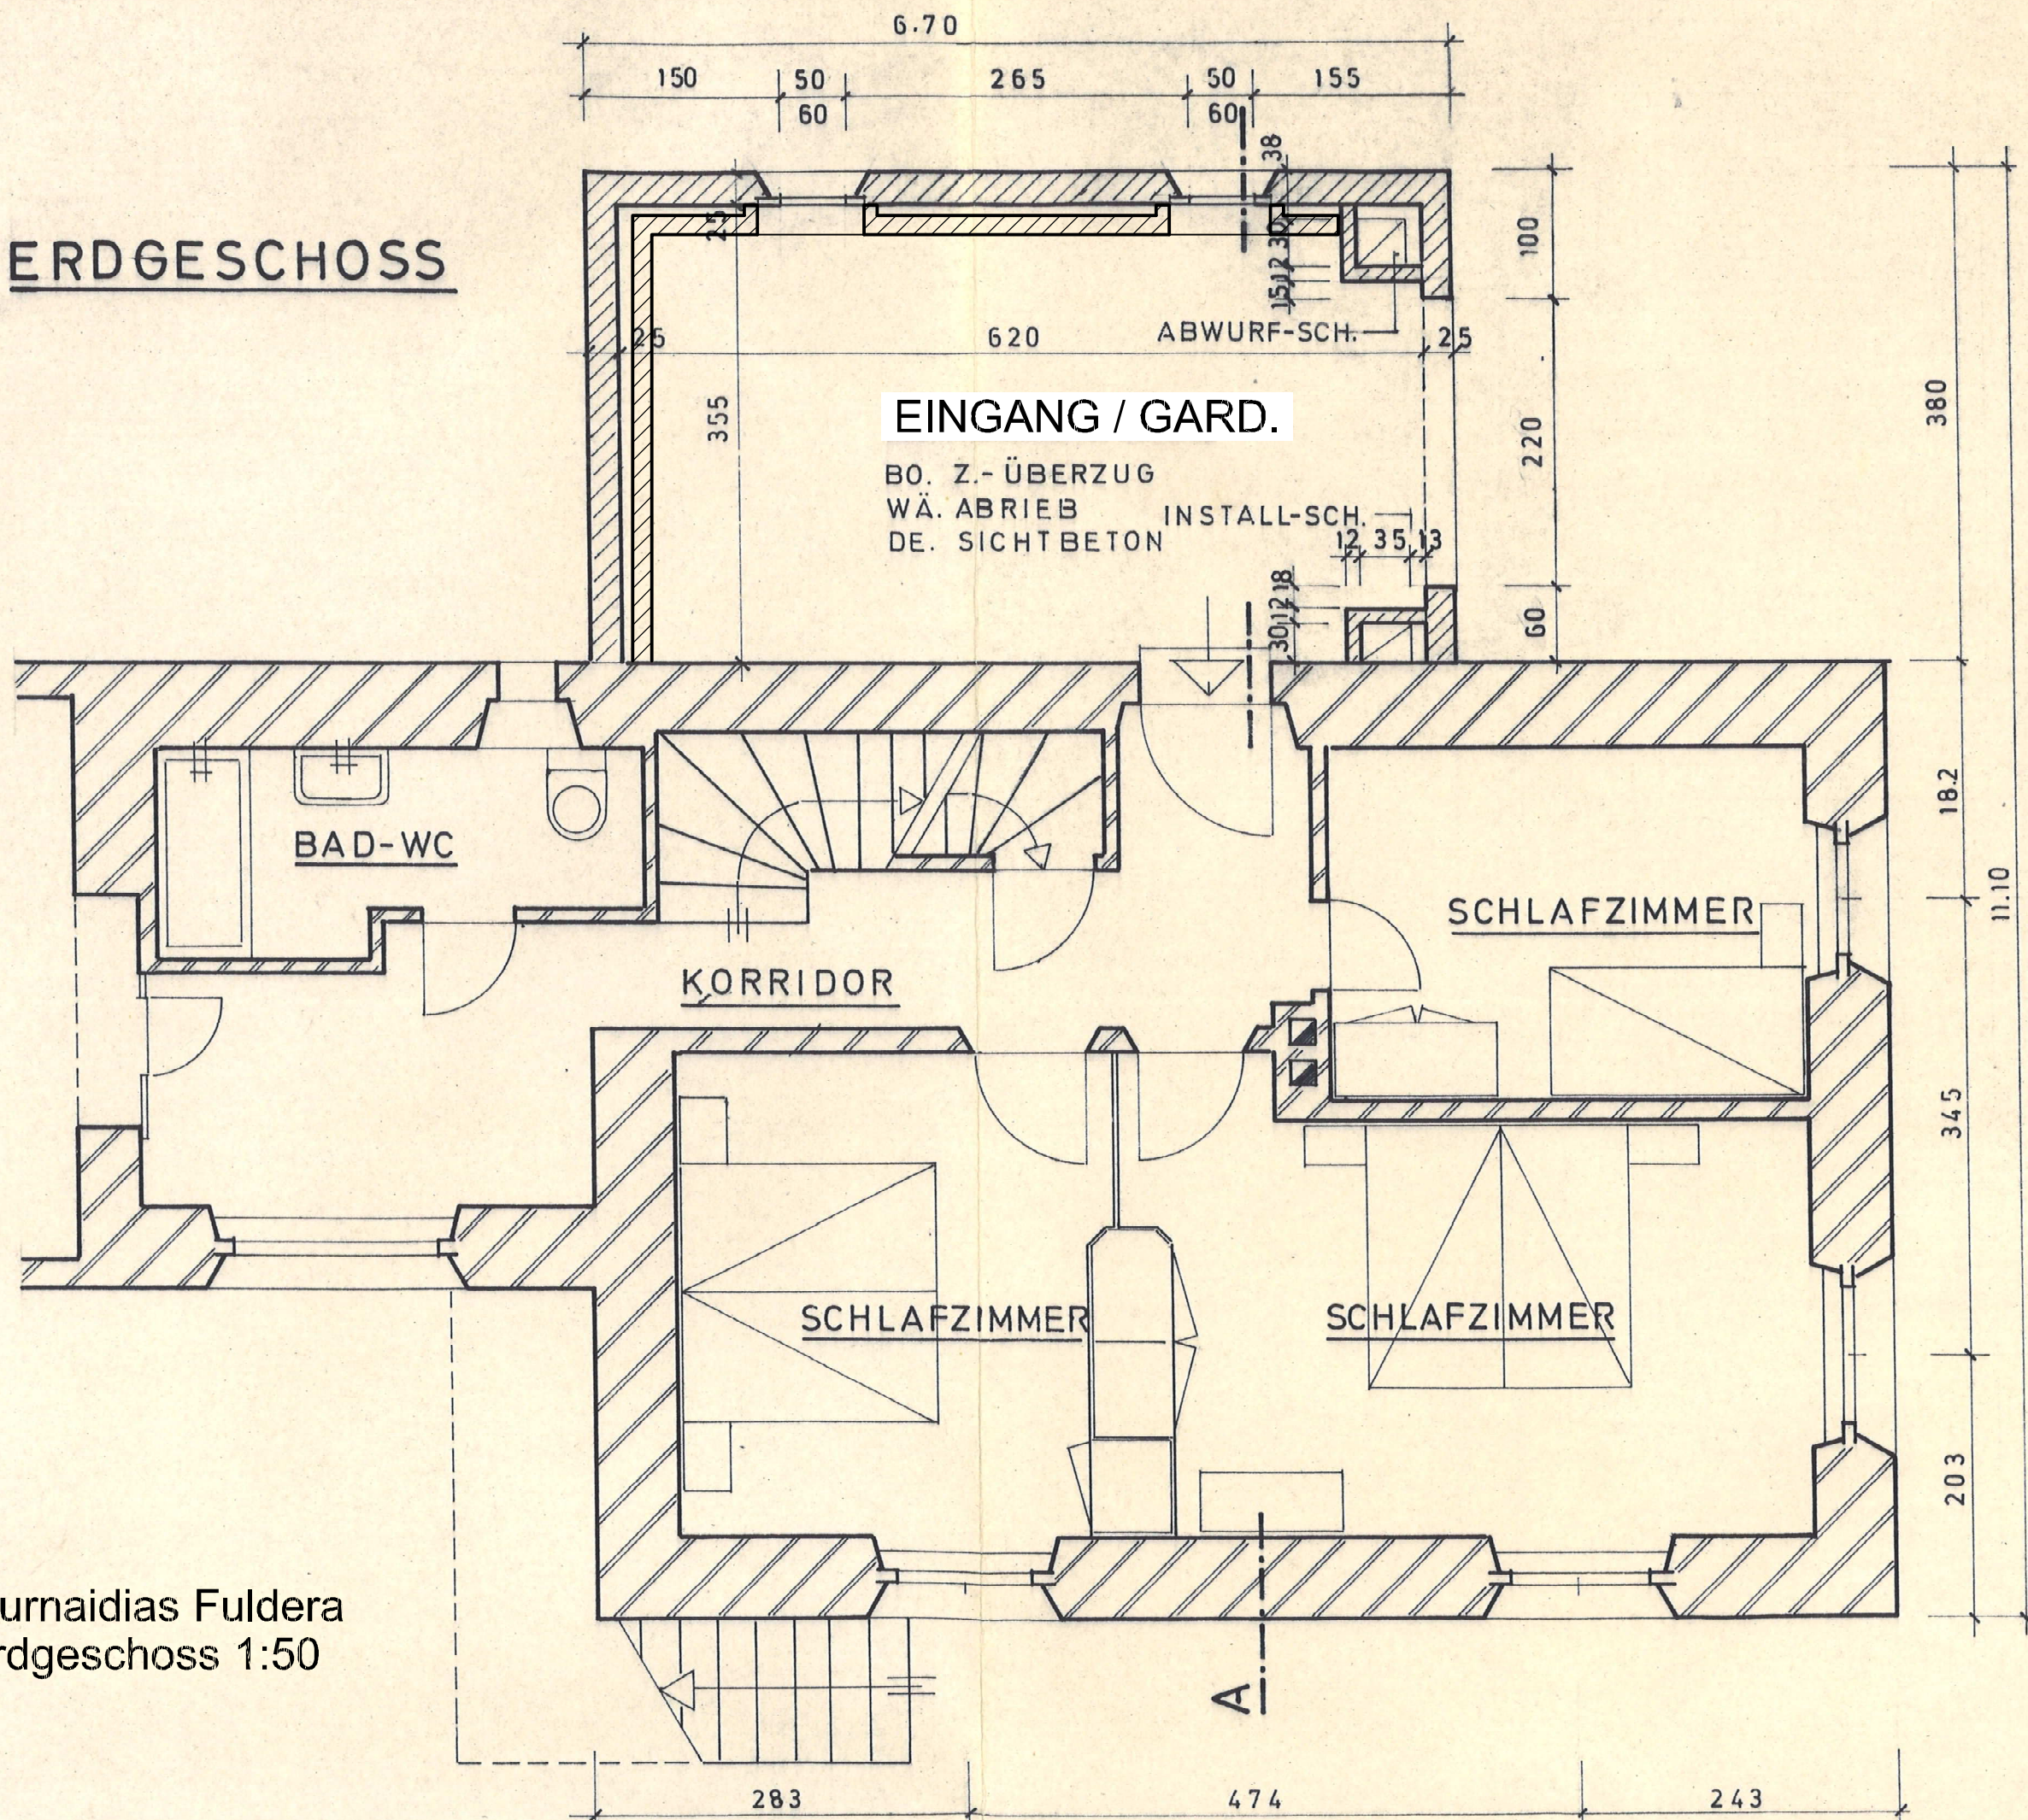

Chasa Dschurnaidias Fuldera
Grundriss Erdgeschoss 1:50

Rev.: 18.06.2026 / jr


OBERGESCHOSS

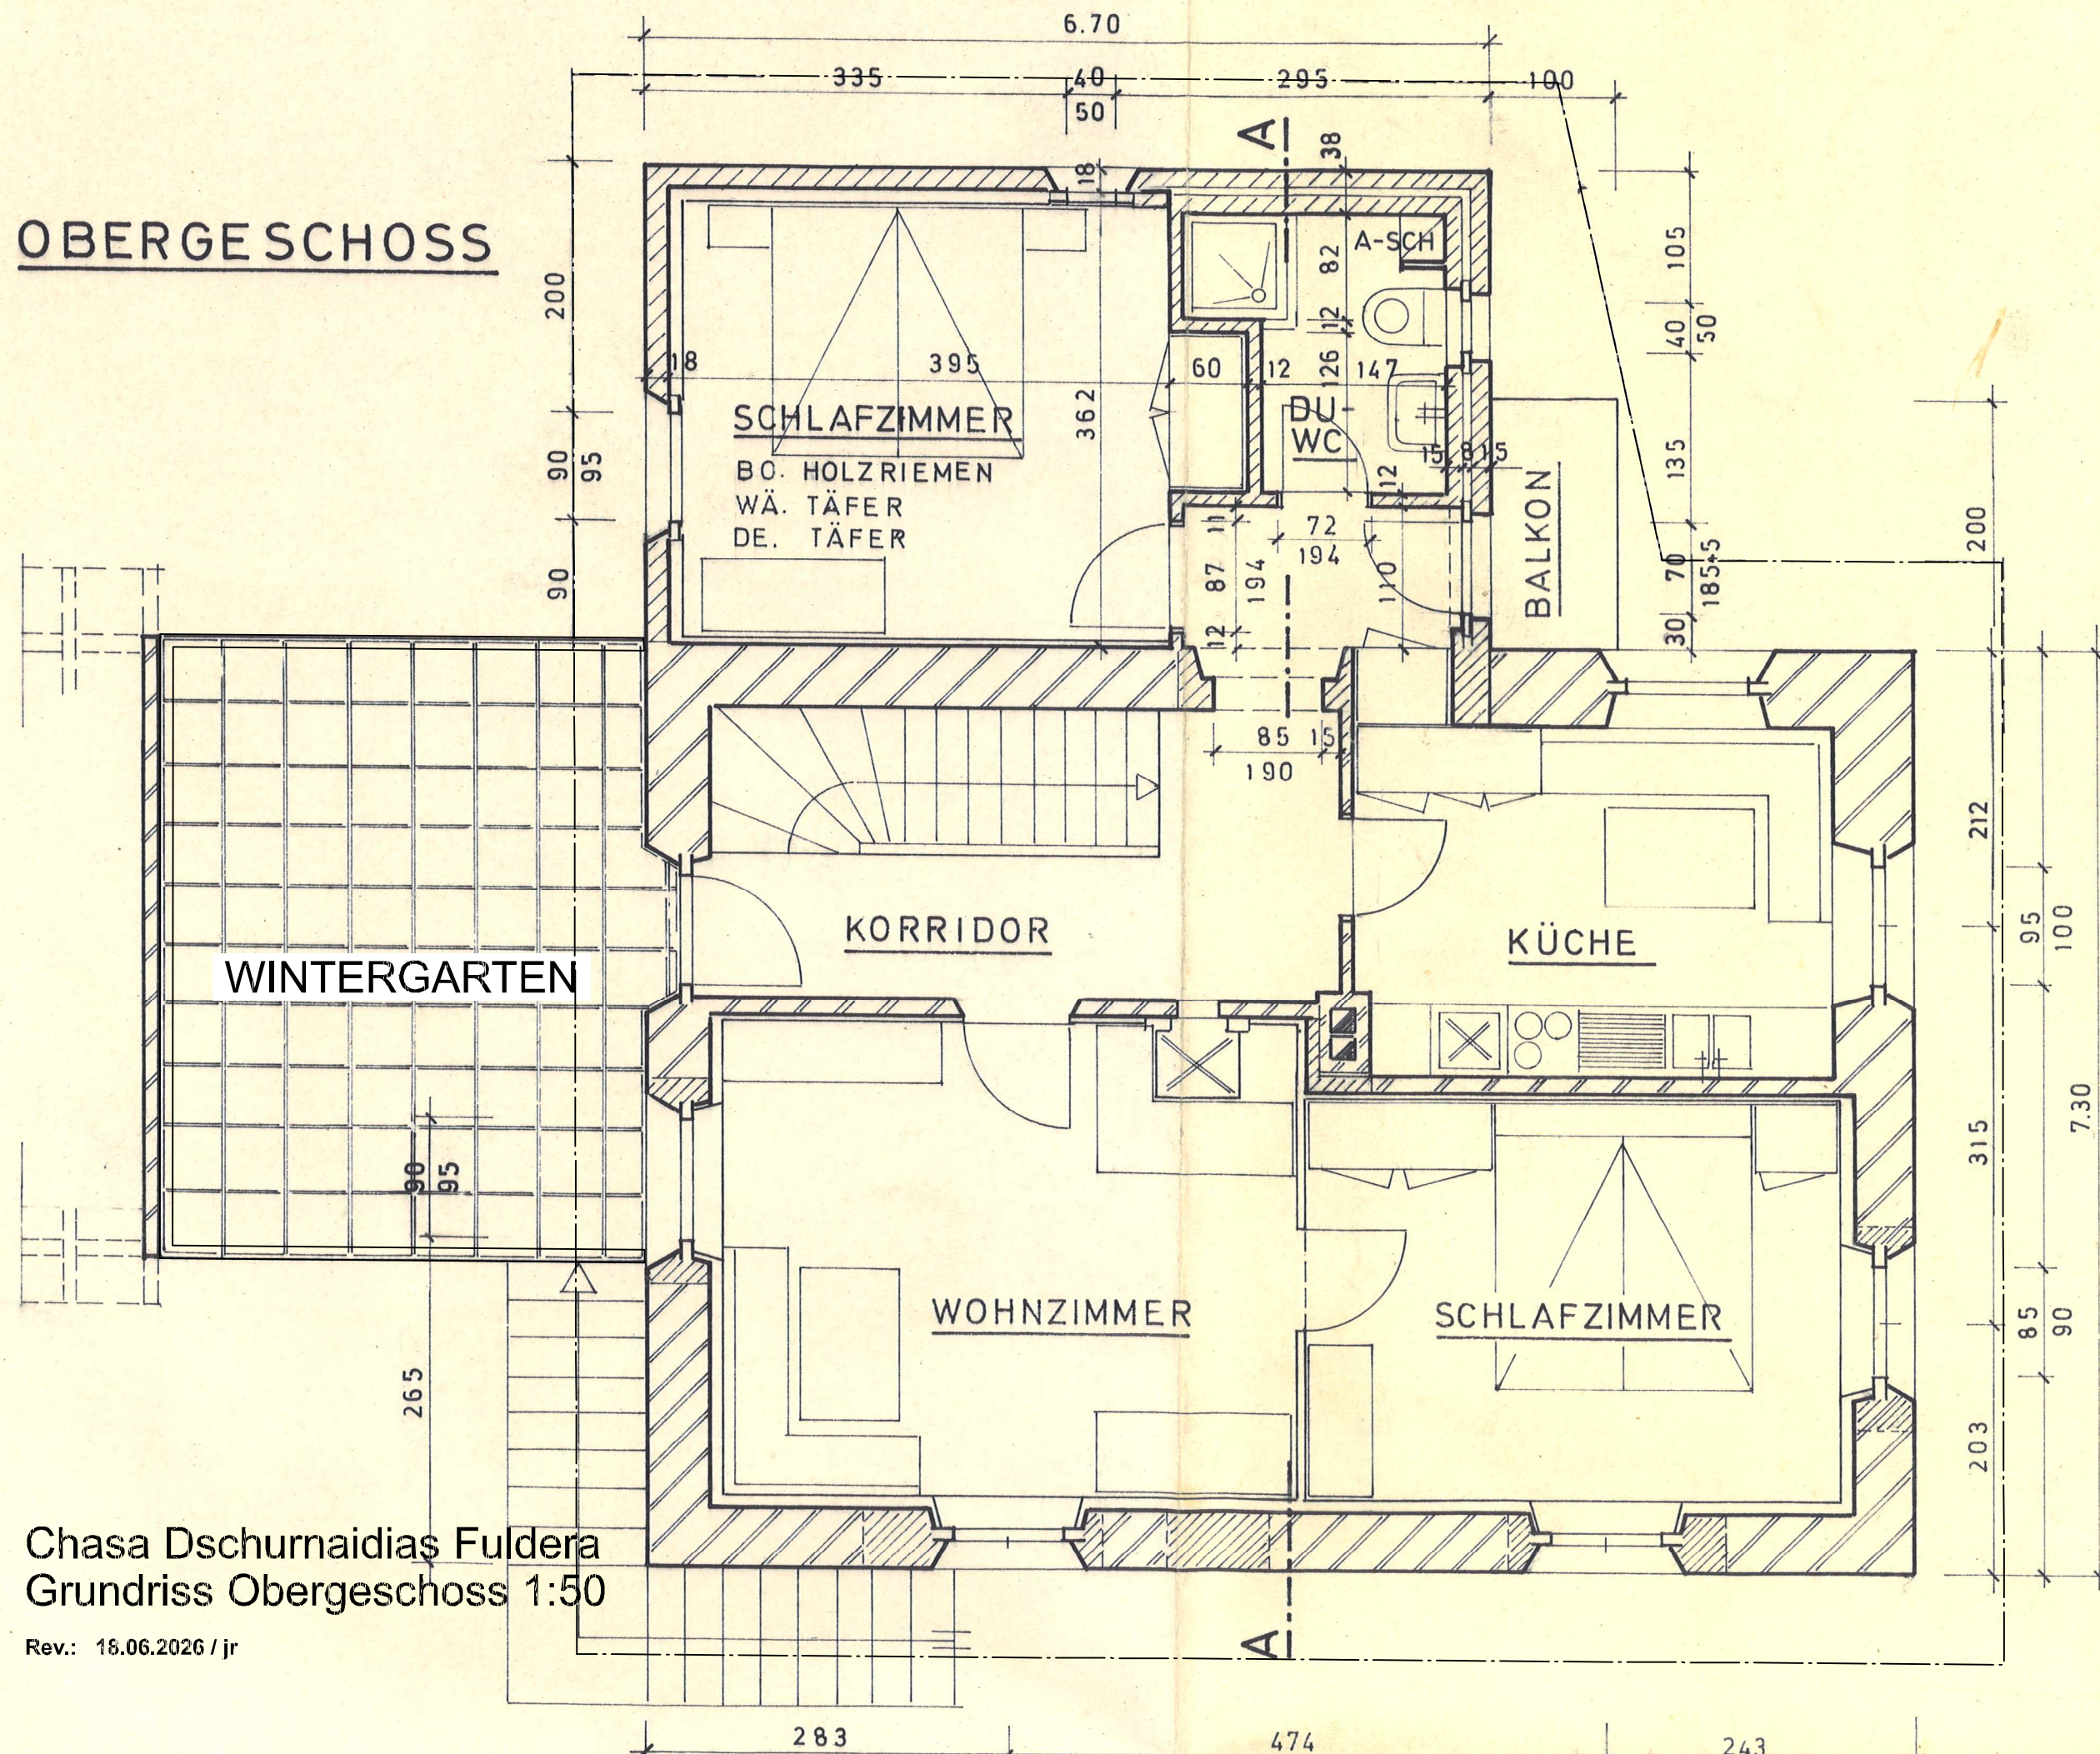

Chasa Dschurnaidias Fuldera
Grundriss Obergeschoss 1:50

Rev.: 18.06.2026 / jr

QUERSCHNITT A-A

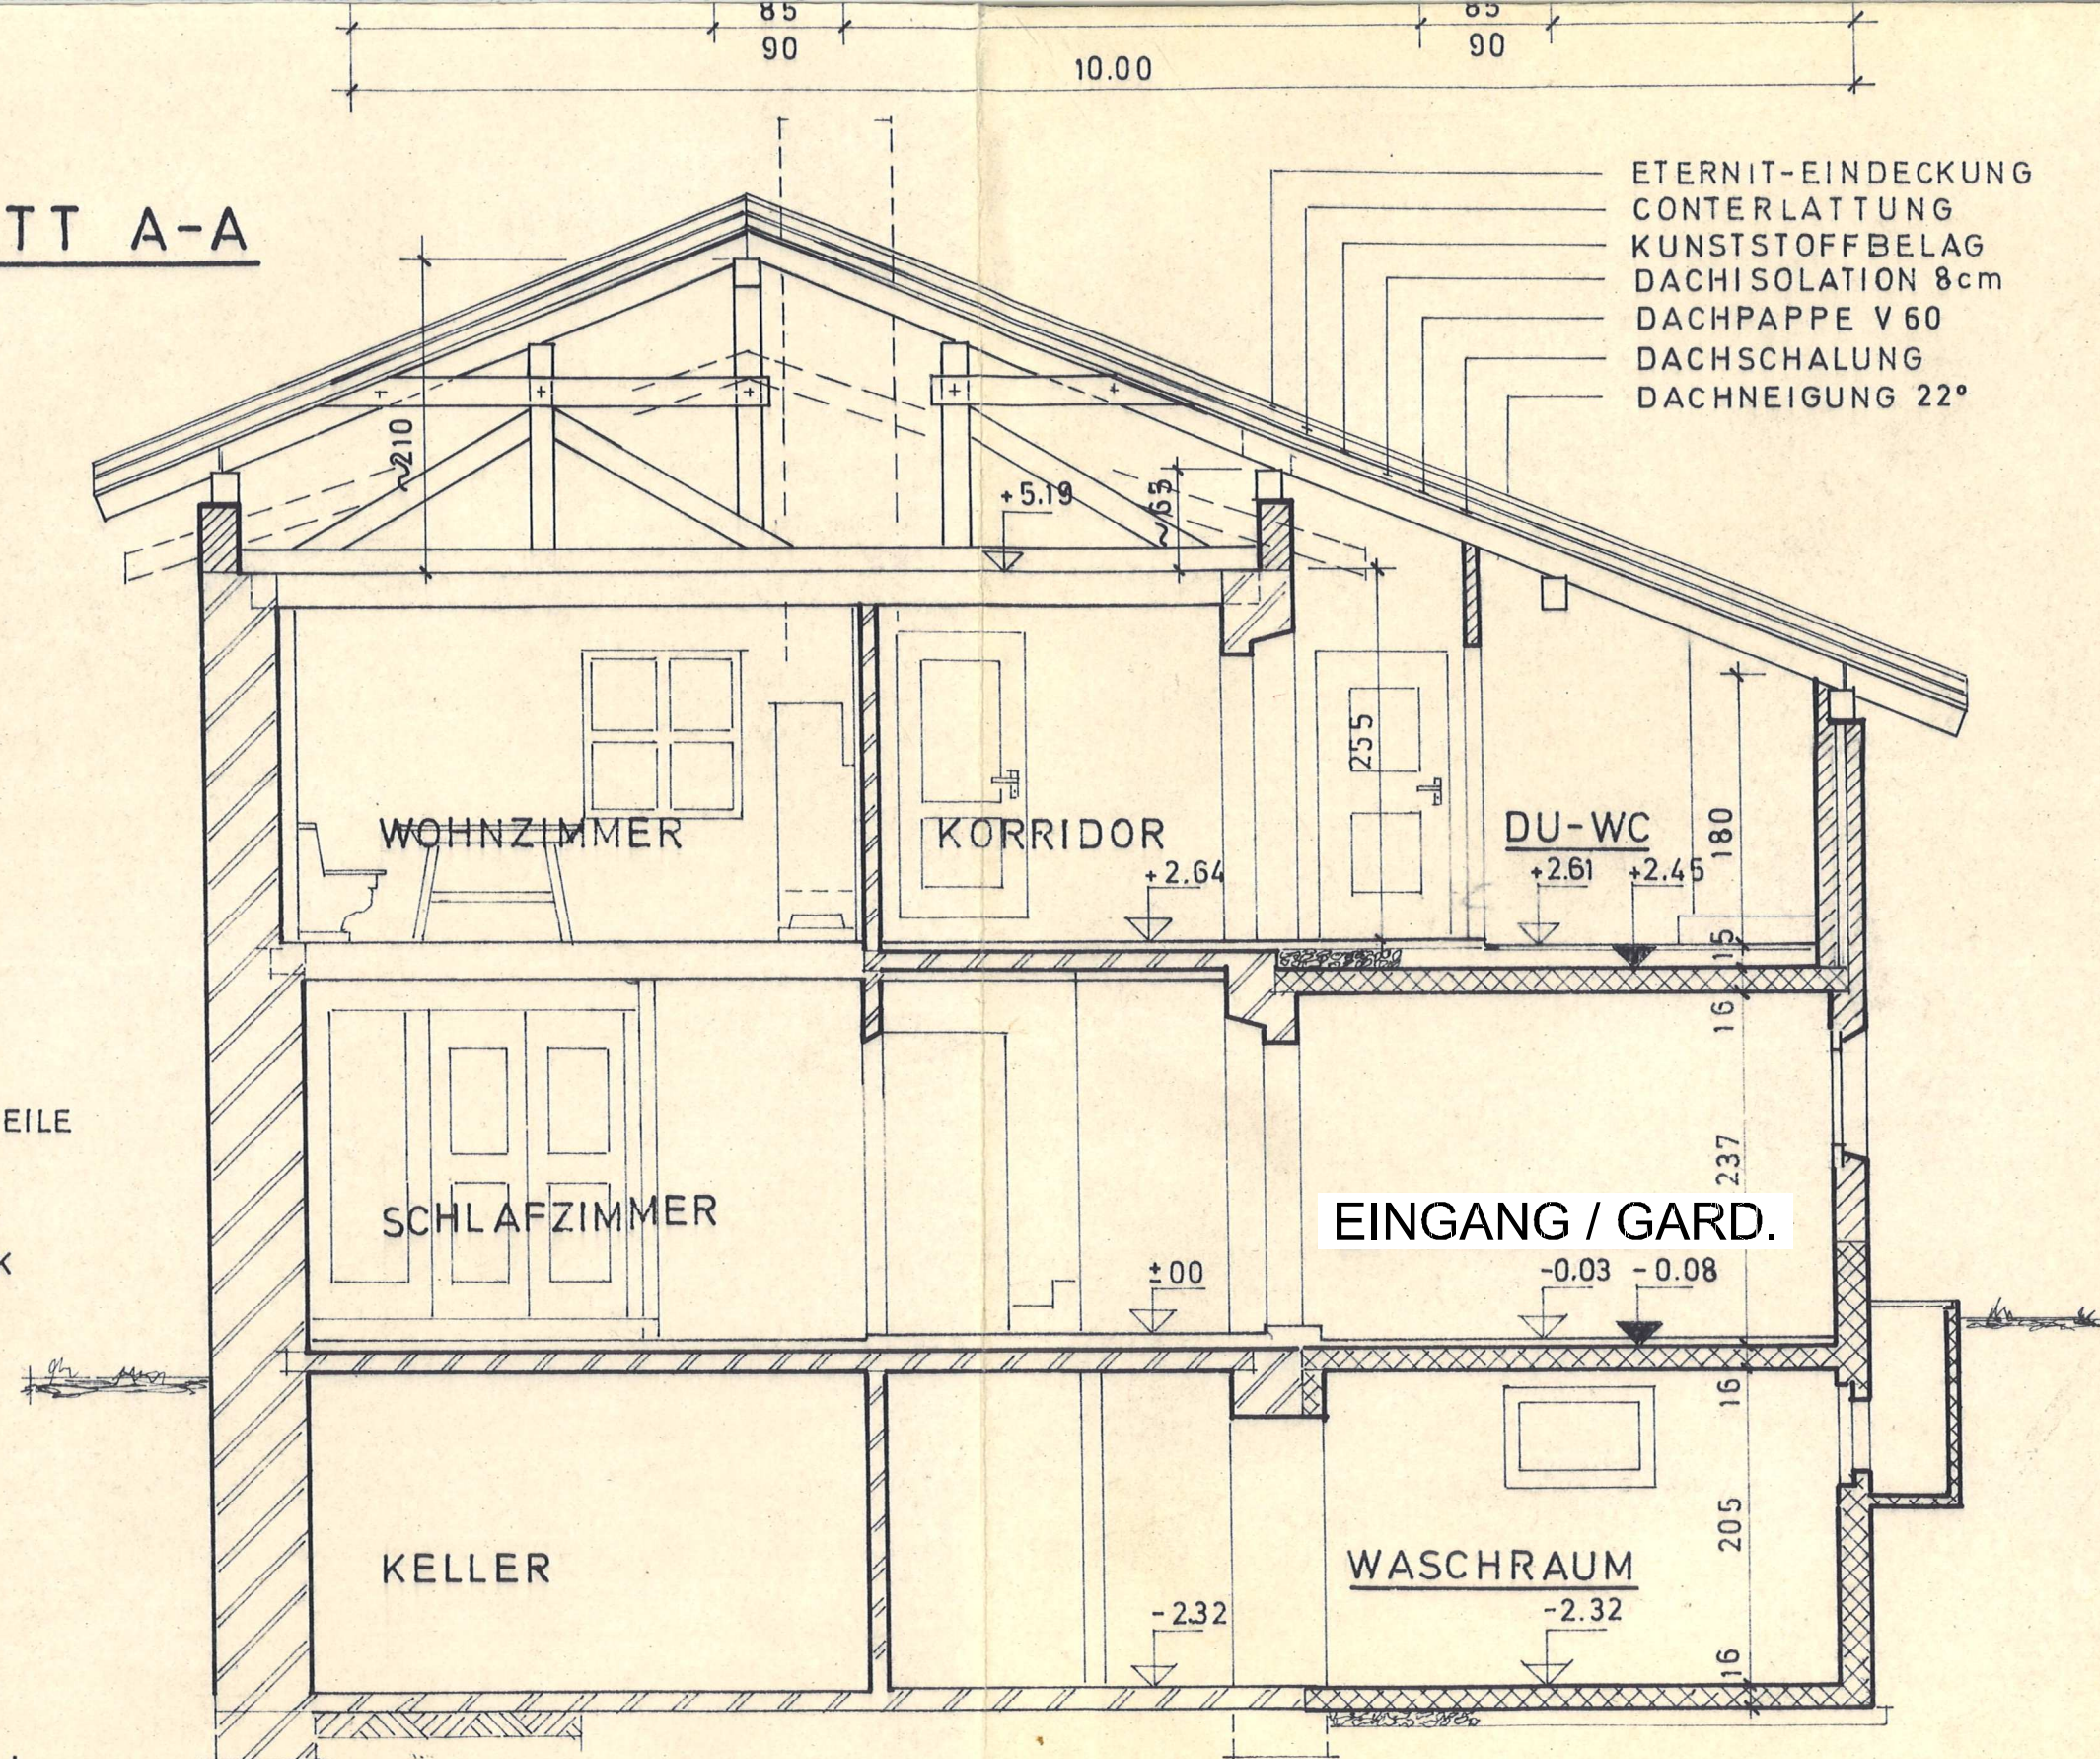

-  BEST. MAUERWERK UND MASSIVE BAUTEILE
-  ARM. BETON
-  NEUES MAUERWERK

Chasa Dschurnaidias Fuldera
Schnitt A-A 1:50

Rev.: 18.06.2026 / jr

WOHNHAUS-SANIERUNG
UND -ERWEITERUNG

A. RUINATSCHA, 7531 FULDERA

Maßstab Echelle 1:50	Gezeichnet Dessiné	15.06.1983
	Geprüft Contrôlé	
	Geänd.	24.03.1984
	Gesehen Vu	

PLAN-NR. AR-01