


Erdgeschoss

Wohnung 1.3

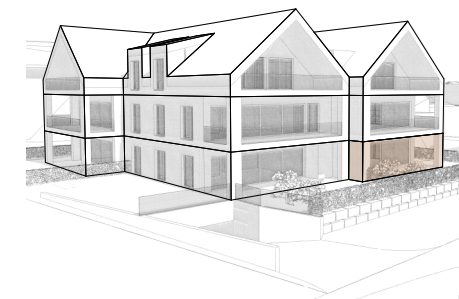


Typ	5.5 Zimmer
Nettowohnfläche	132.90m ²
Terrassenfläche	31.02m ²
Gartenfläche ca.	120.00m ²
Keller	11.05m ²


0 1.0 5.0 8.0m

Massstab 1:150

Übersicht Grundriss

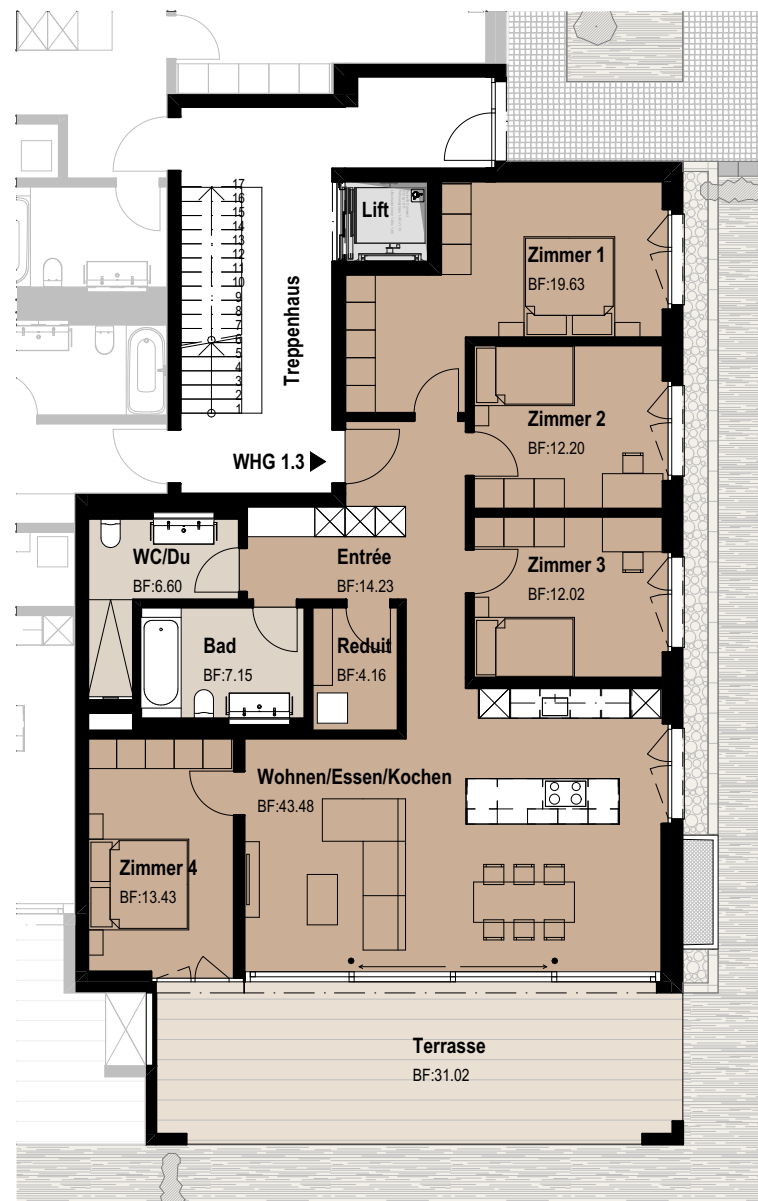

Untergeschoss

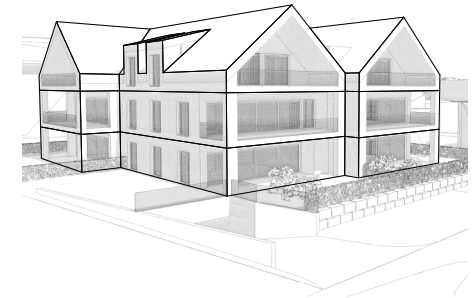

Kellerräumlichkeiten

WHG 1.1	8.80m ²
WHG 1.2	8.40m ²
WHG 1.3	11.05m ²
WHG 2.1	8.65m ²
WHG 2.2	8.70m ²
WHG 2.3	8.65m ²
WHG 3.1	8.40m ²
WHG 3.2	8.40m ²
WHG 3.3	8.40m ²

0 1.0 5.0 8.0m

Massstab 1:200

Übersicht Grundriss

