


Untergeschoss

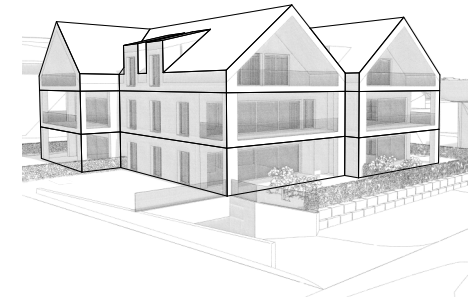



Kellerräumlichkeiten

WHG 1.1	11.05m ²
WHG 1.2	8.40m ²
WHG 1.3	8.80m ²
WHG 2.1	8.65m ²
WHG 2.2	8.70m ²
WHG 2.3	8.65m ²
WHG 3.1	8.40m ²
WHG 3.2	8.40m ²
WHG 3.3	8.40m ²

0 1.0 5.0 8.0m

Massstab 1:200

Übersicht Grundriss

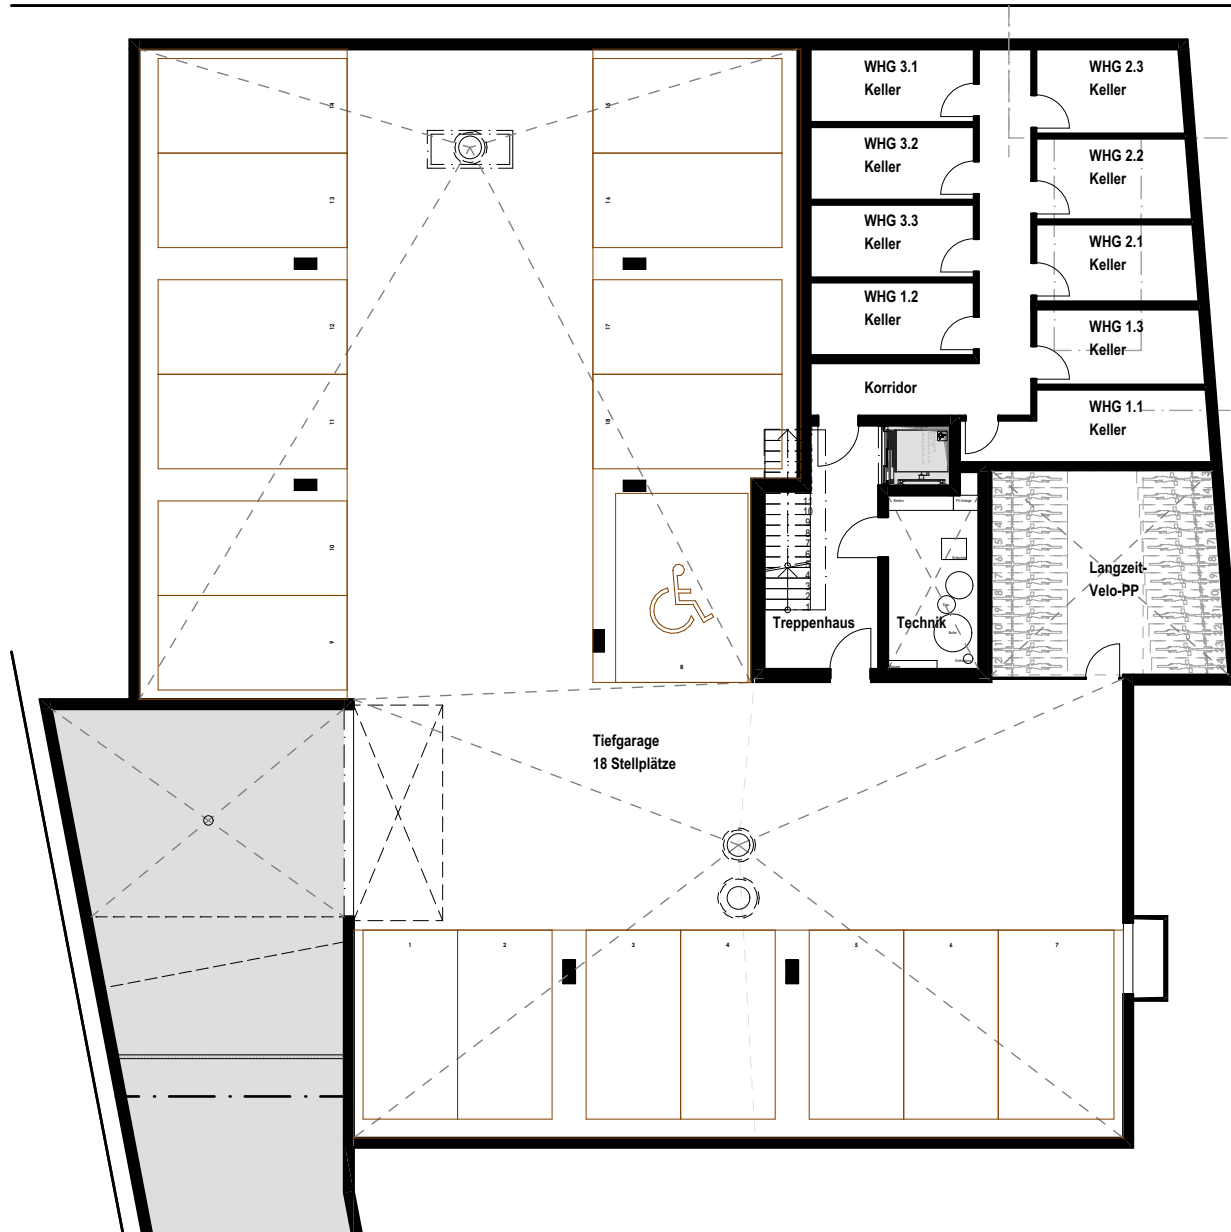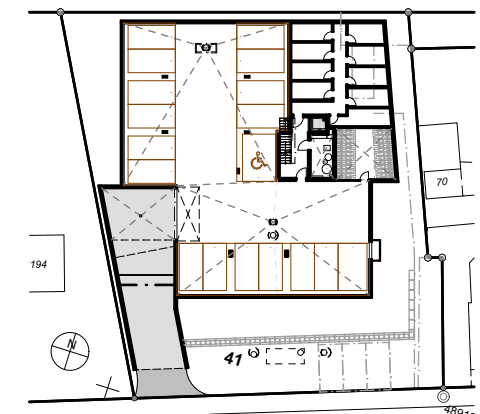

Erdgeschoss

Wohnung 1.2



Typ	3.5 Zimmer
Nettowohnfläche	103.80m ²
Terrassenfläche	43.14m ²
Gartenfläche ca.	142.00m ²
Keller	8.40m ²

0 1.0 5.0 8.0m

Massstab 1:150

Übersicht Grundriss

