


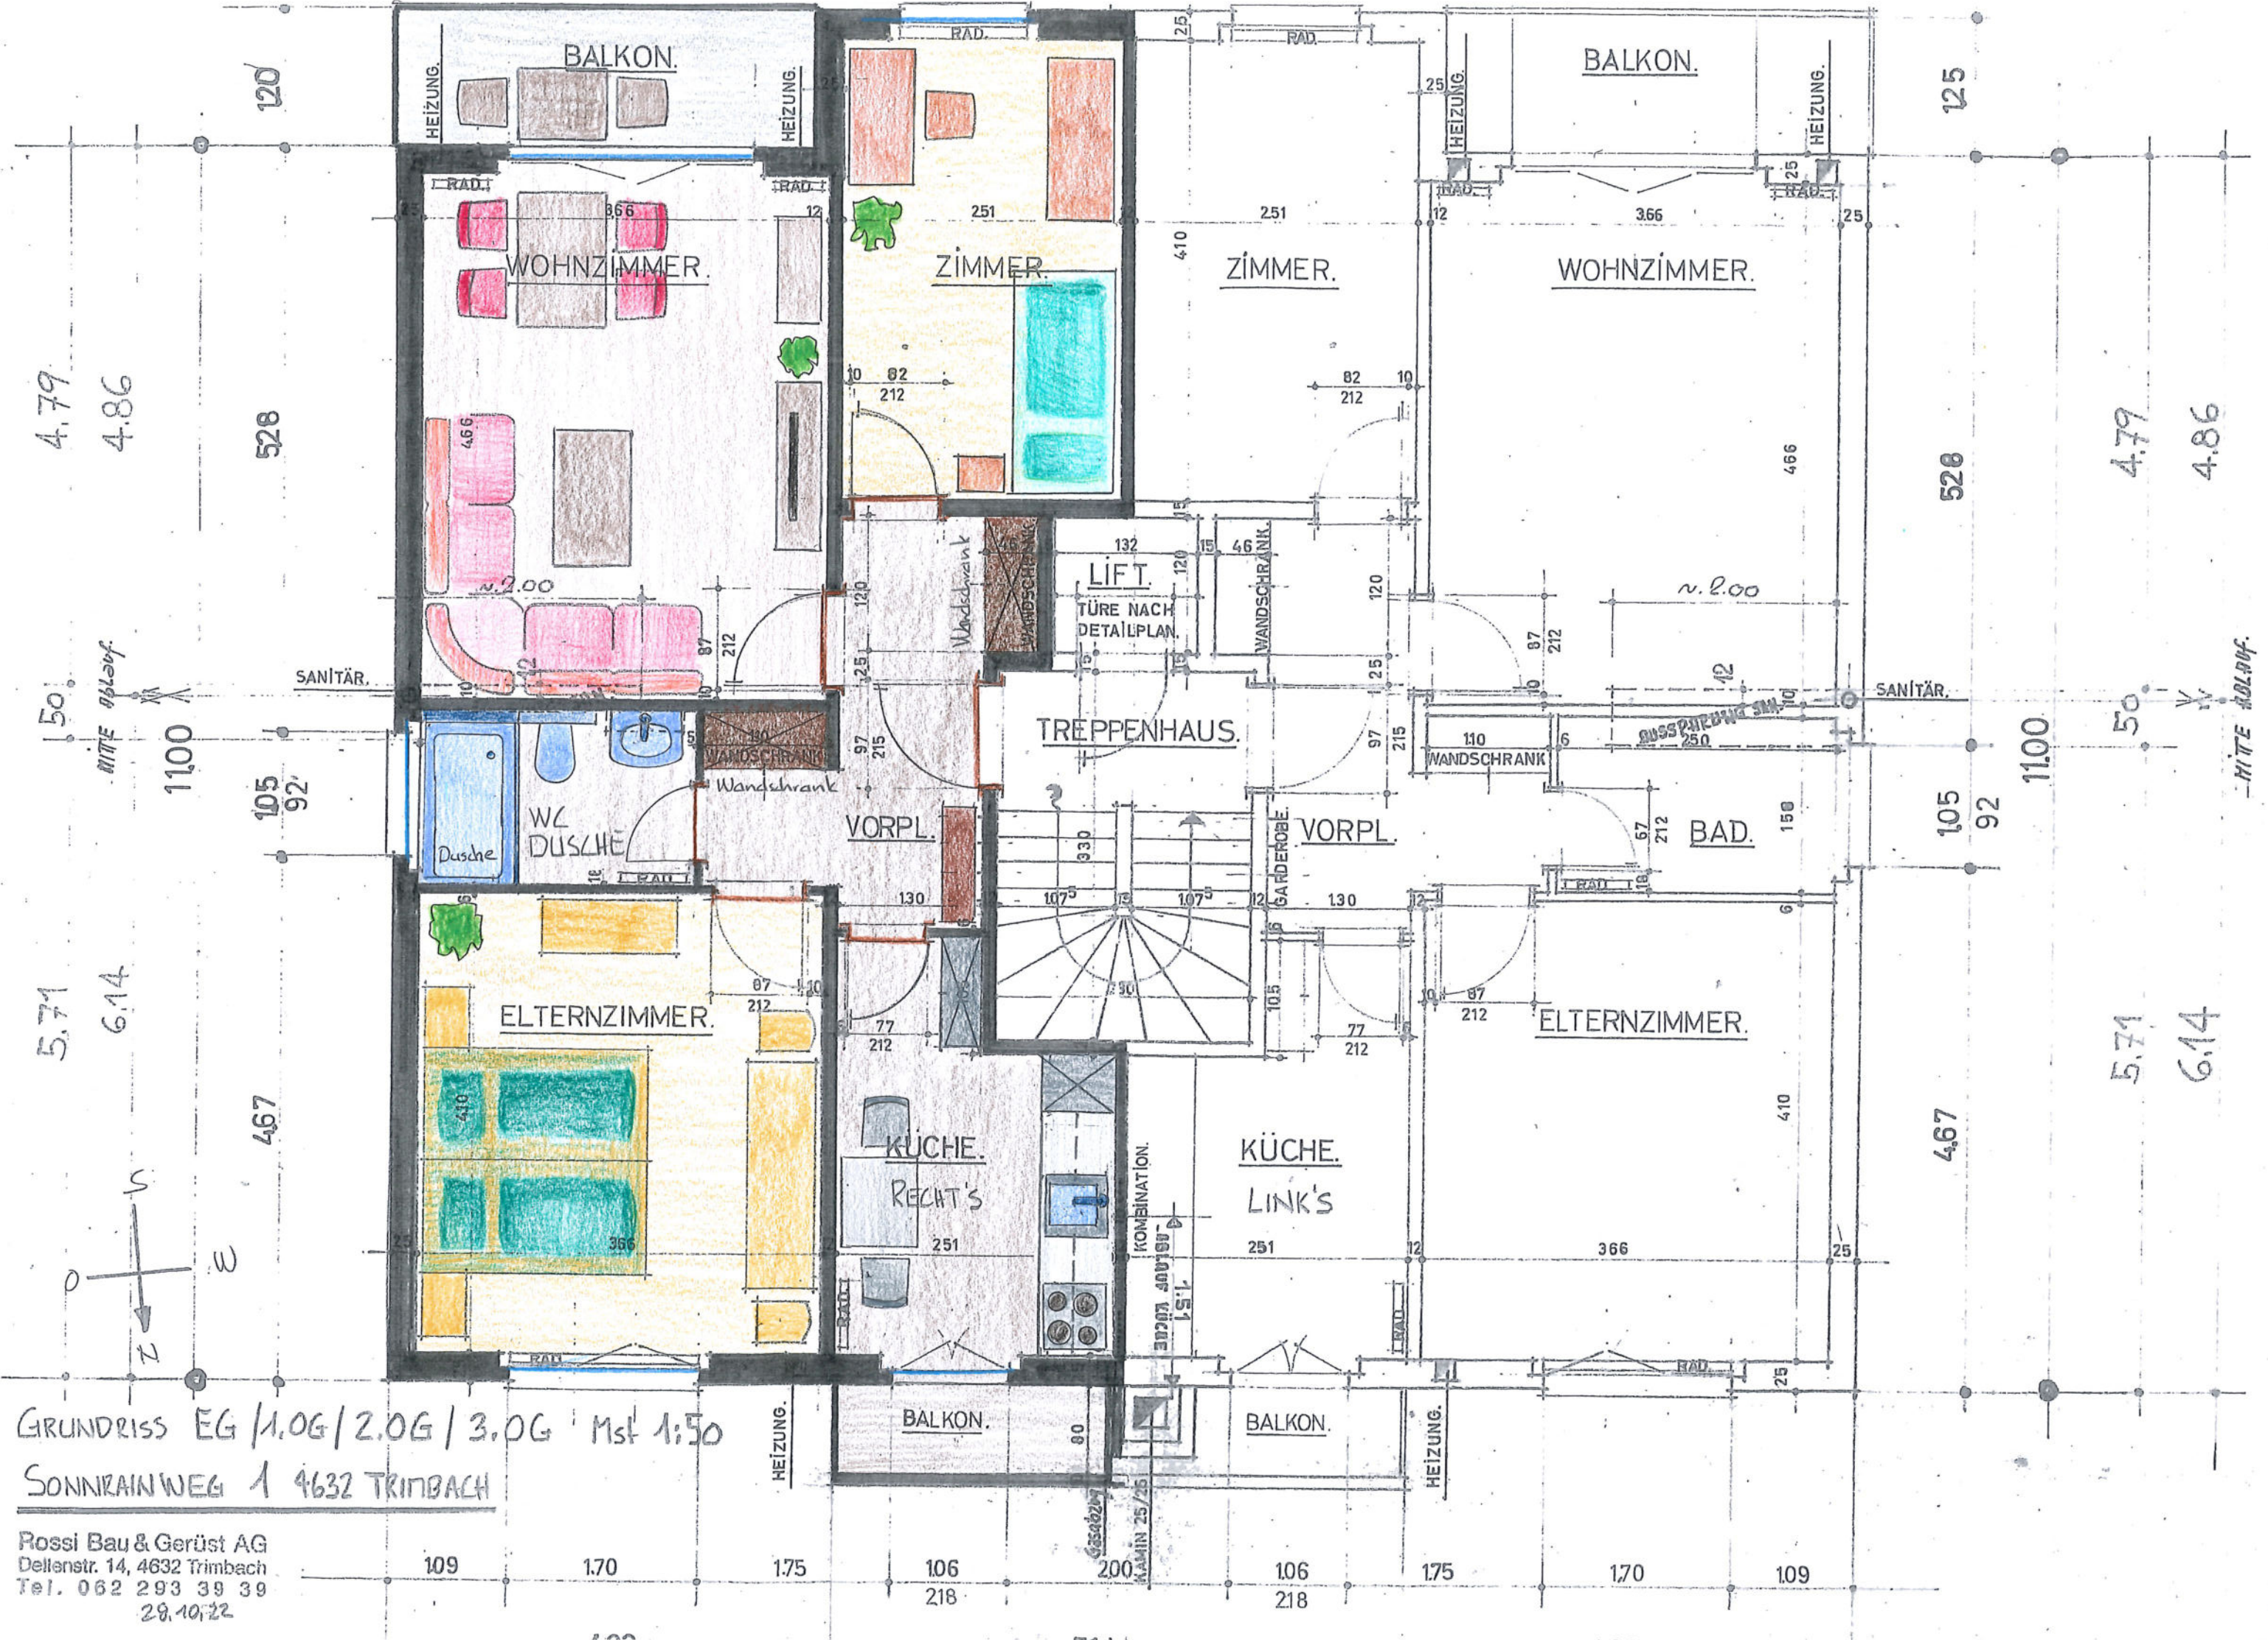

GRUNDRISS EG / 1.OG / 2.OG / 3.OG Mst 1:50
SONNRAINWEG 1 4632 TRIMBACH

Rossi Bau & Gerüst AG
Dellenstr. 14, 4632 Trimbach
Tel. 062 293 39 39
28.10.22