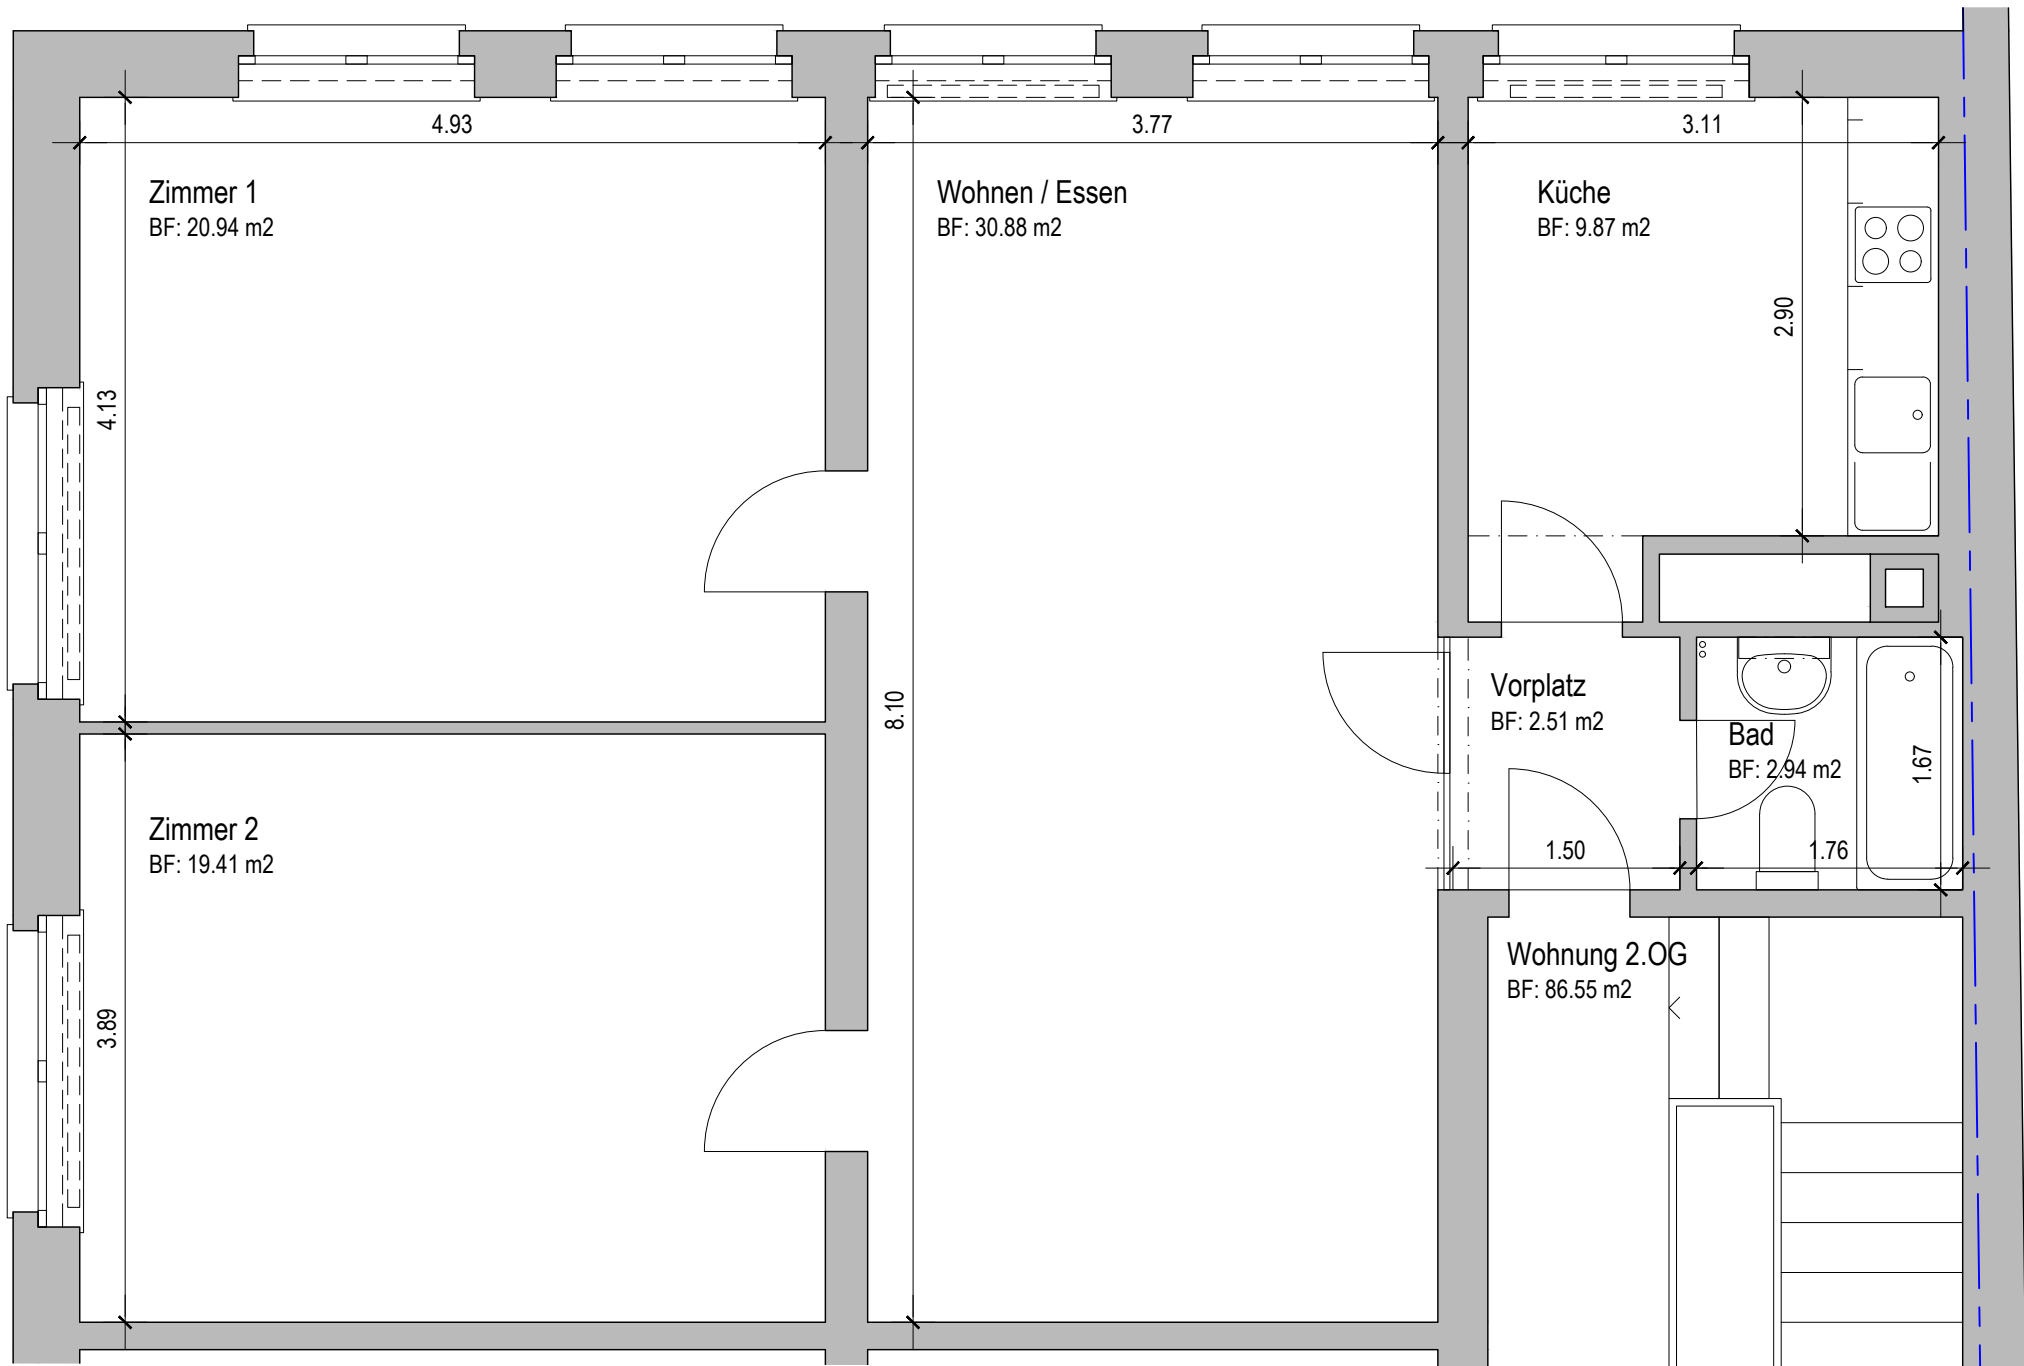


Hauptstrasse 50, 4242 Laufen

Bestand
Grundriss
2. Obergeschoss

Format / MST
Druckdatum
Parz. Nr. 1712

A4 / 1:50
13.12.2022

AGO02 A4q 1-50