


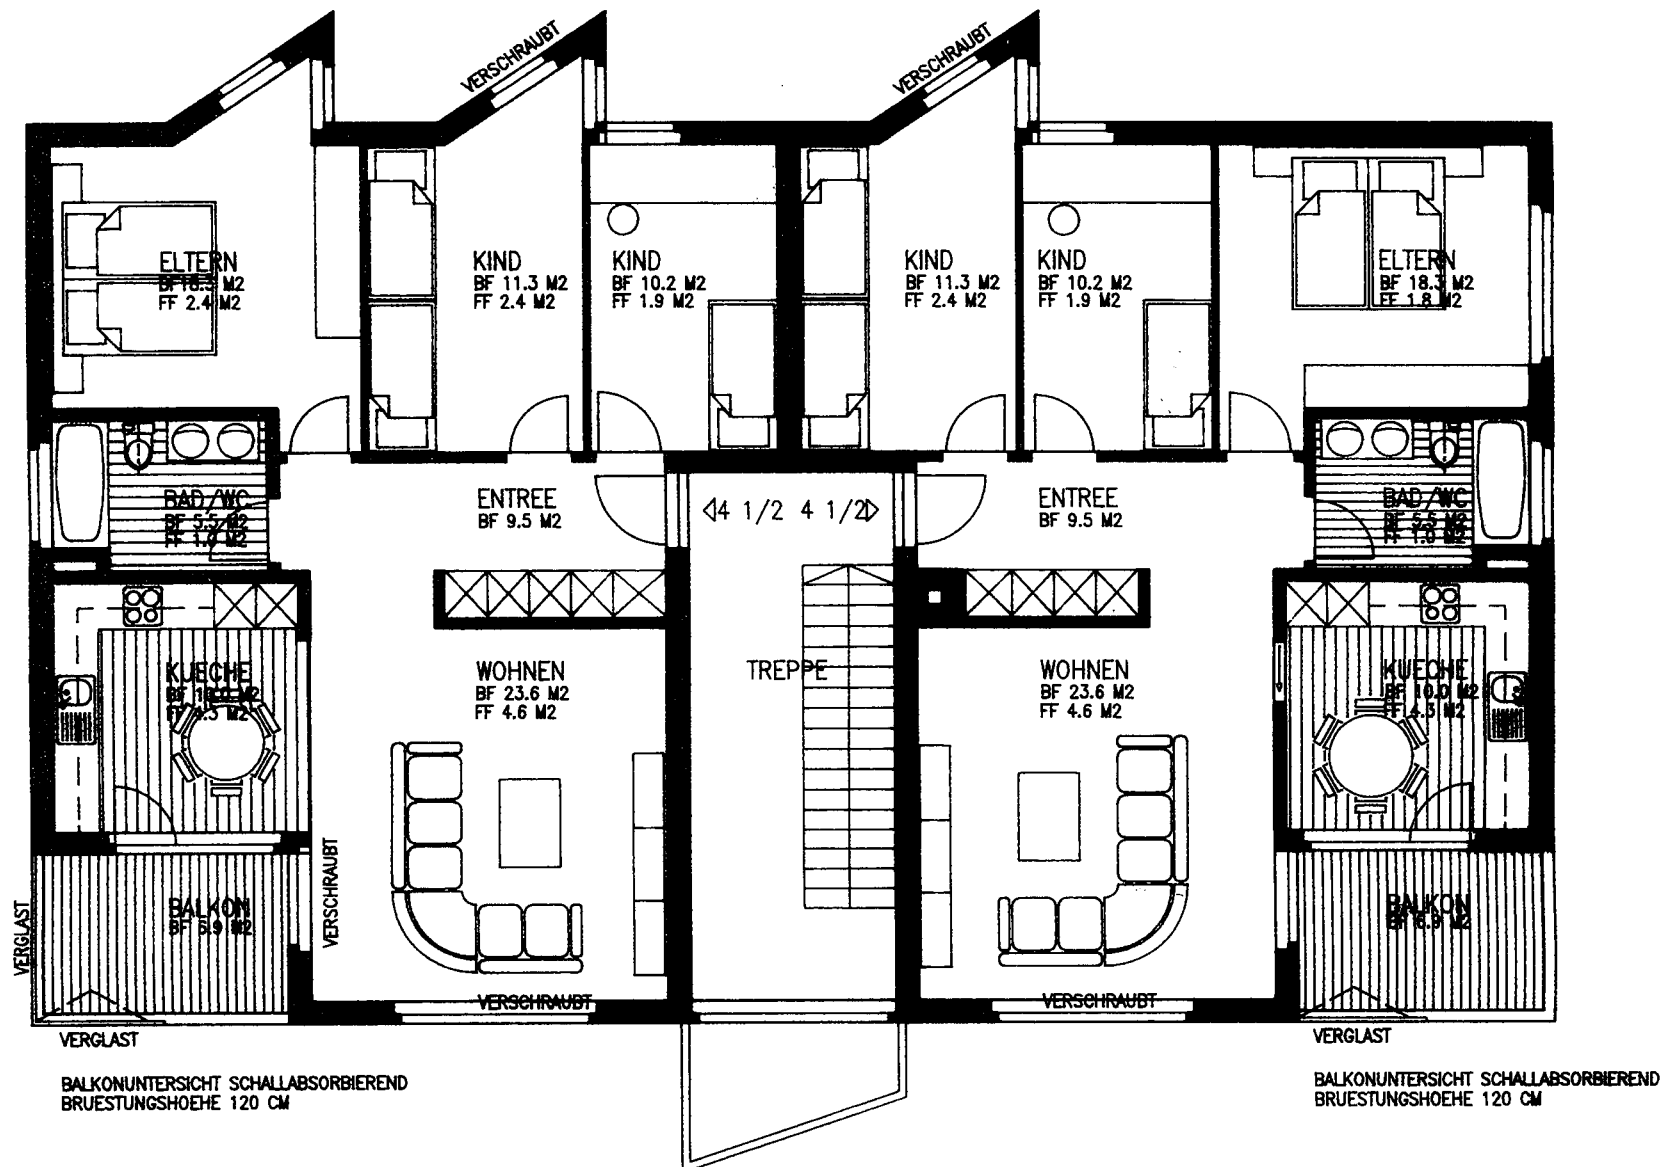

GRUNDRISS 2.-4. WG 1:100