
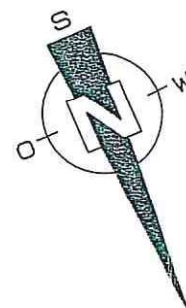


WHG B5, DG1

WHG A3, DG1

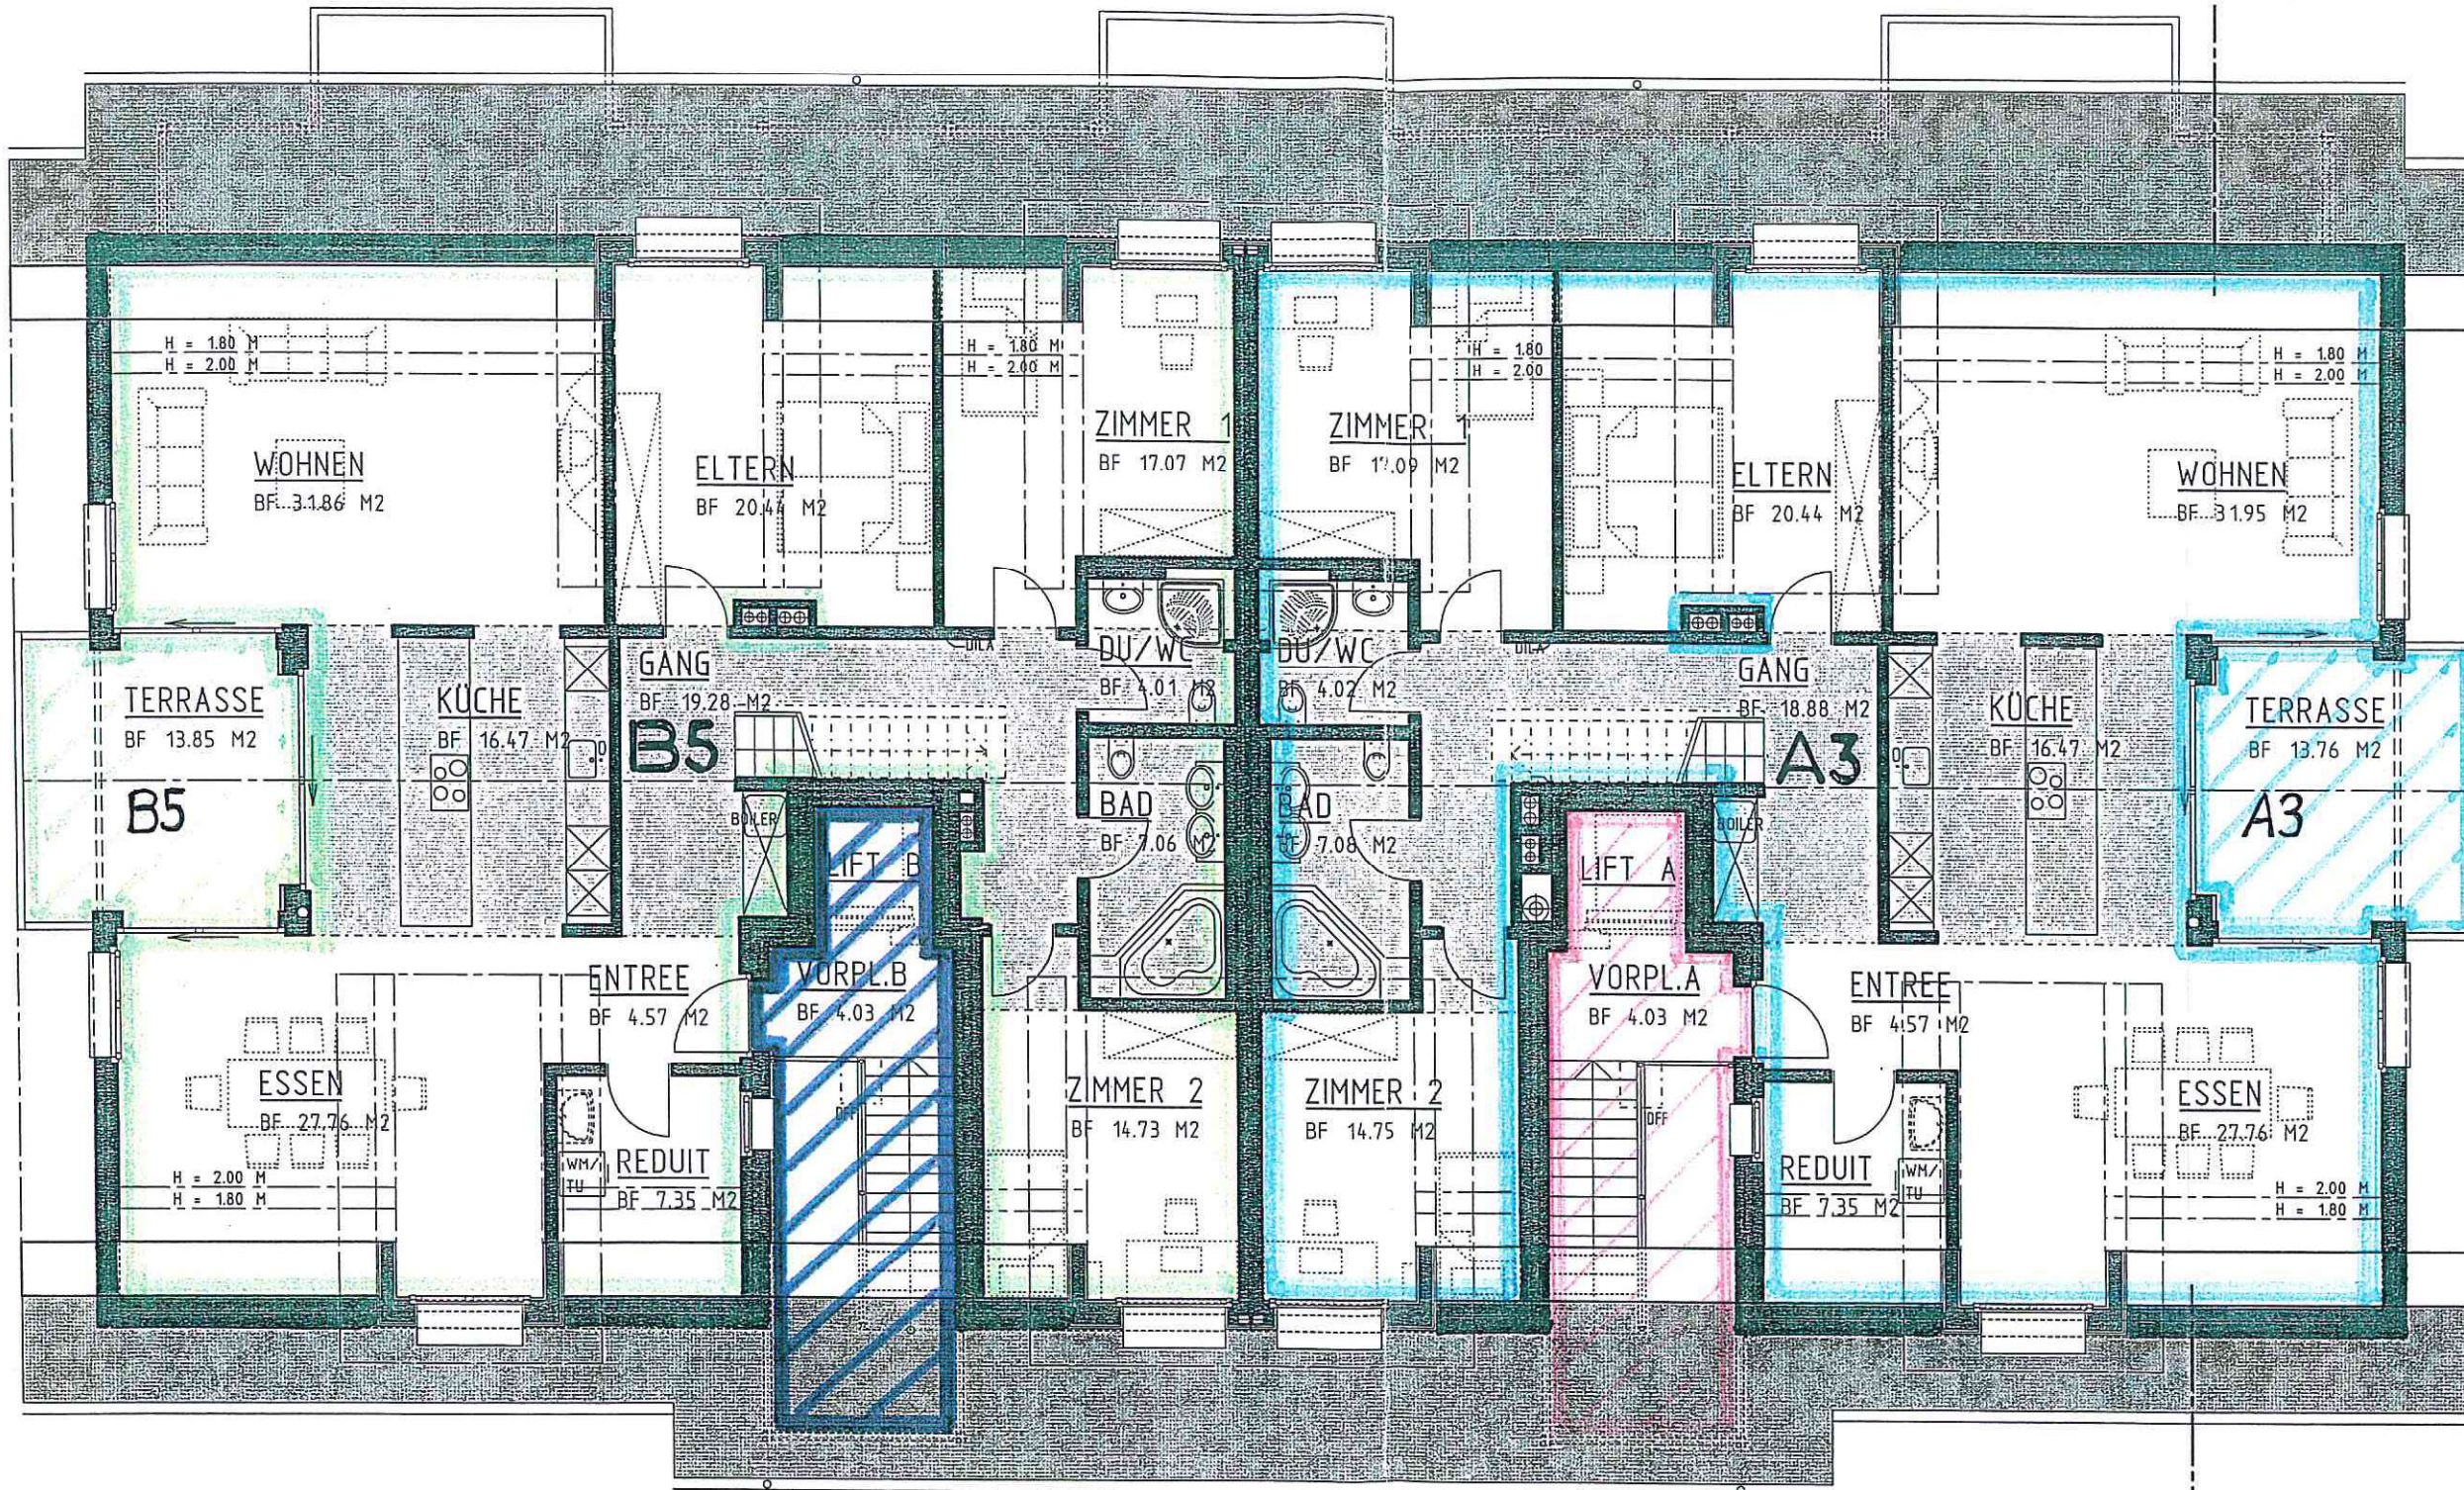

23. OKT. 2006



NEUBAU MFH, SEENGERSTRASSE,
5614 SARMENTORF



GRUNDRISS DG1 1:100

WHG B5, DG2

WHG A3, DG2

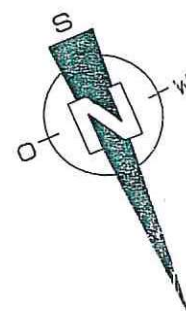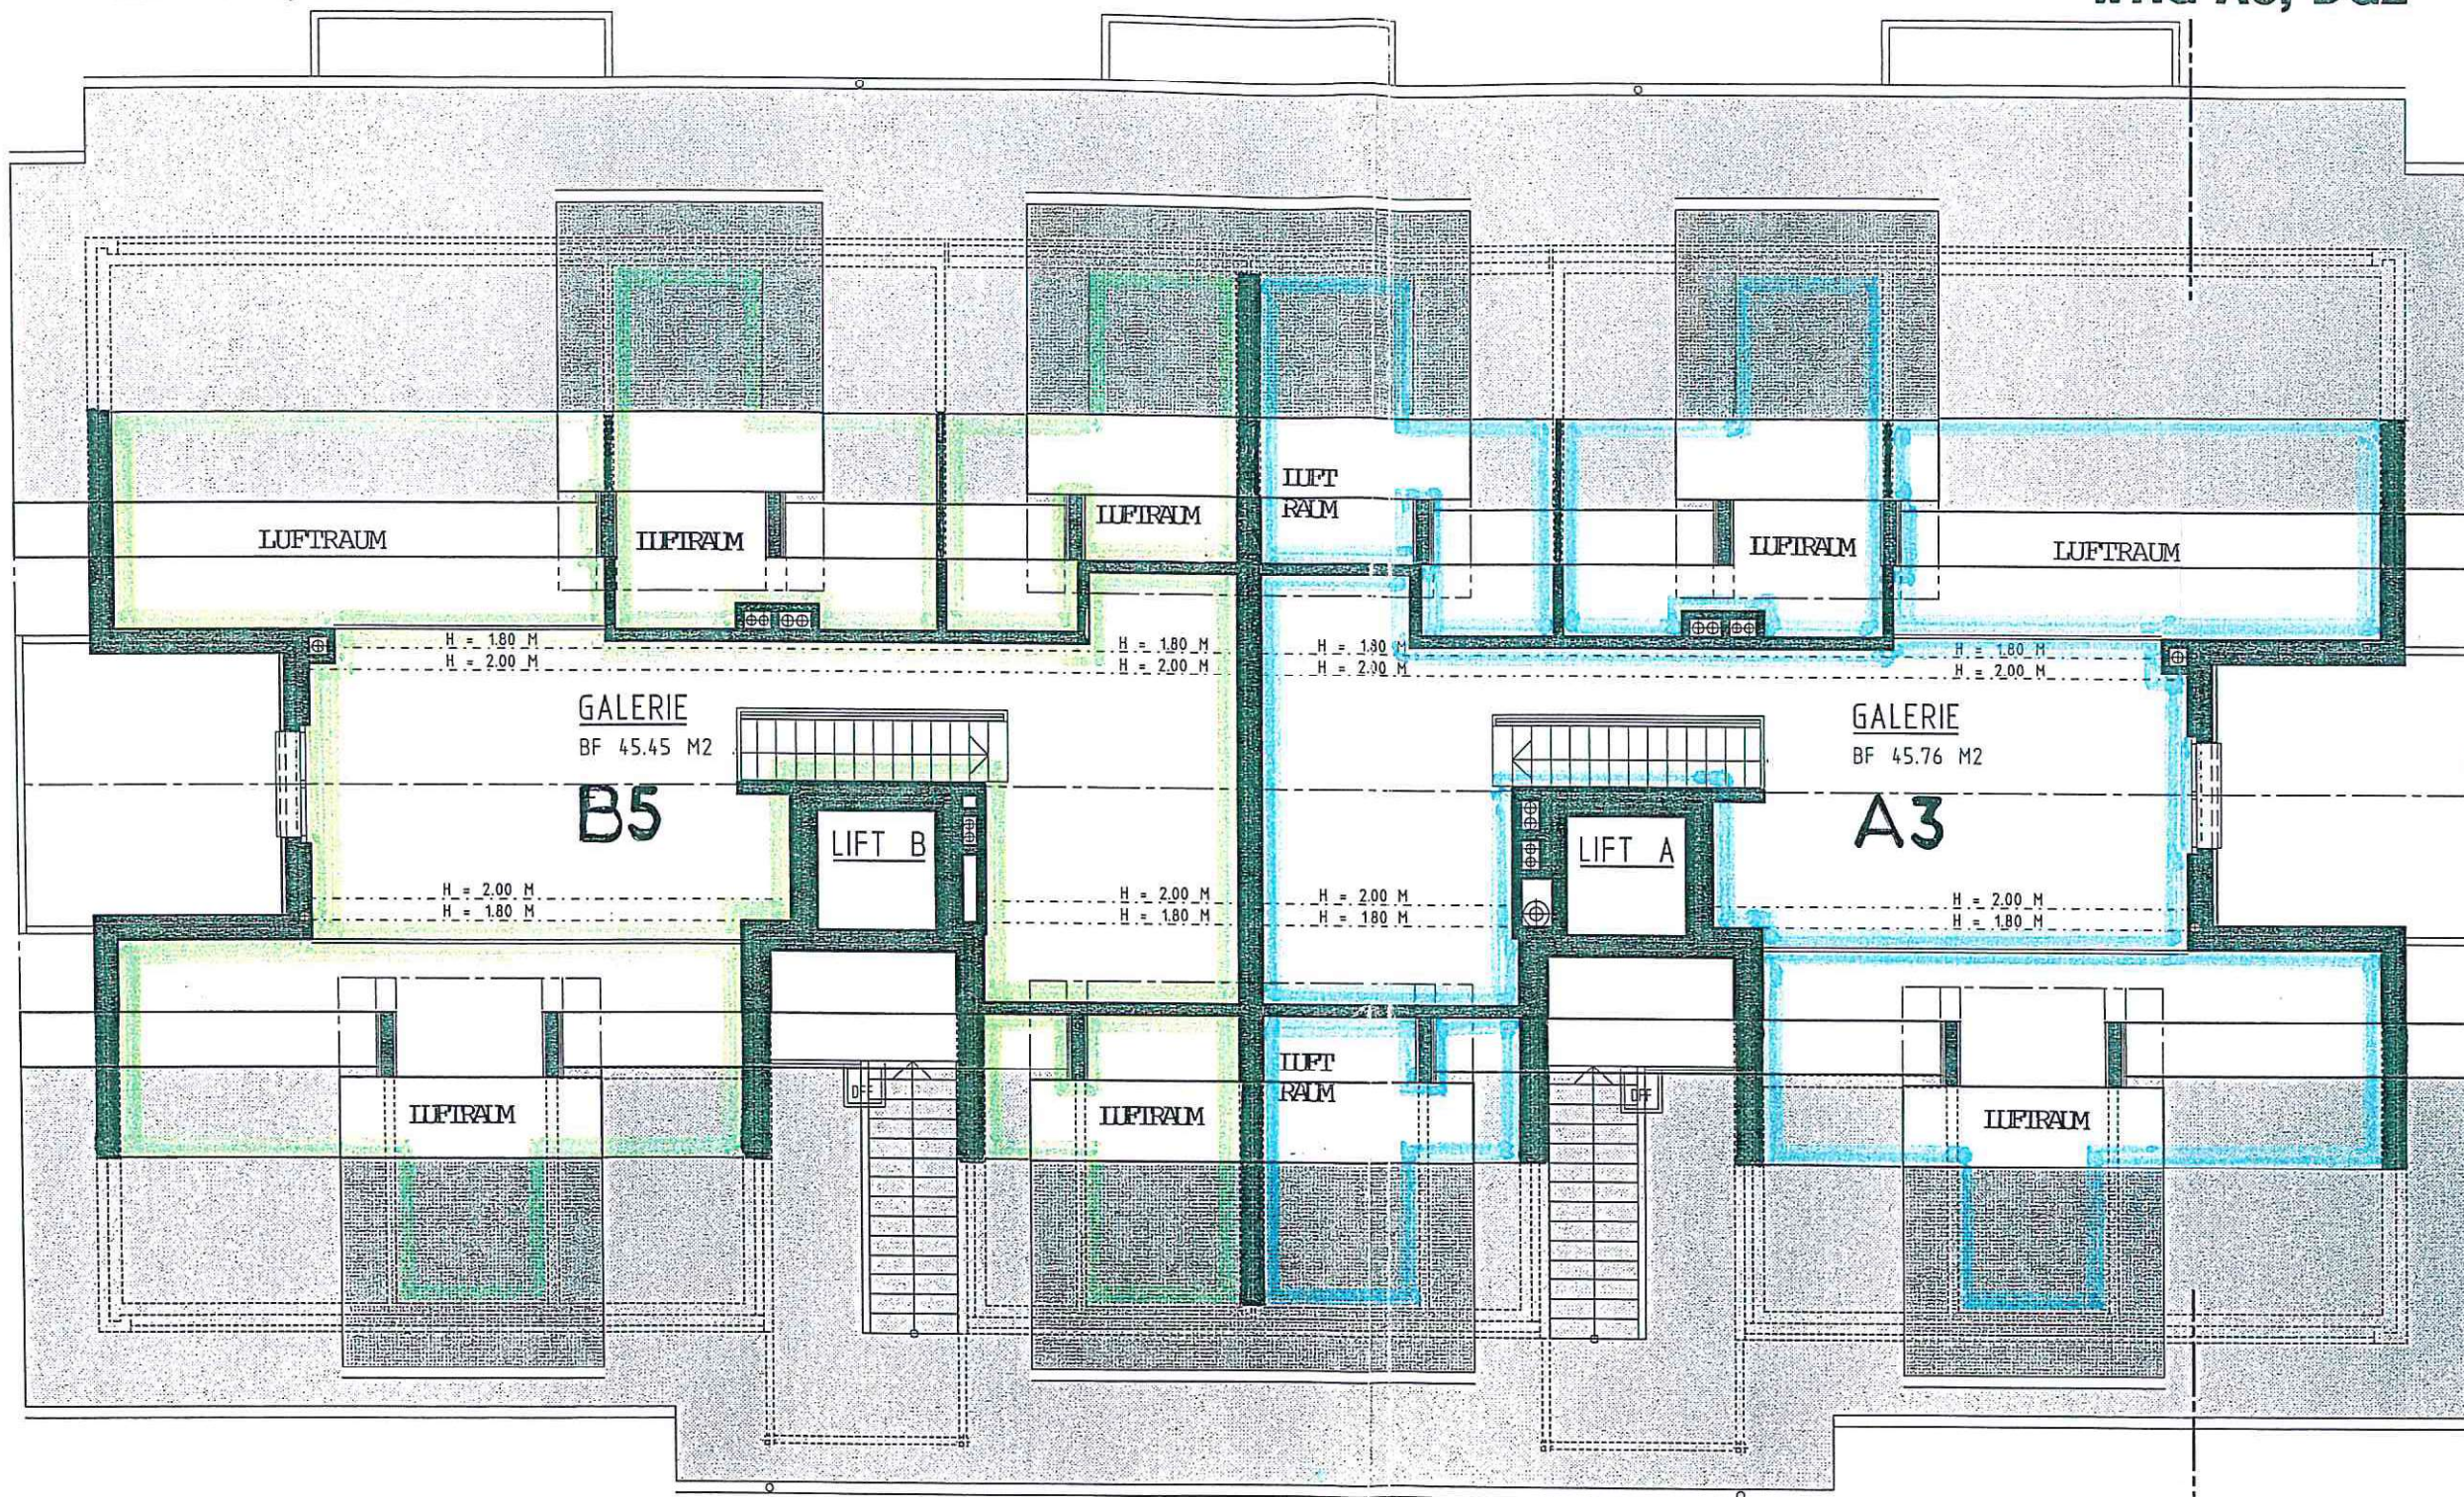

23. OKT. 2006

GRUNDRISS DG2 1:100

NEUBAU MFH, SEENGERSTRASSE,
5614 SARMENTORF