


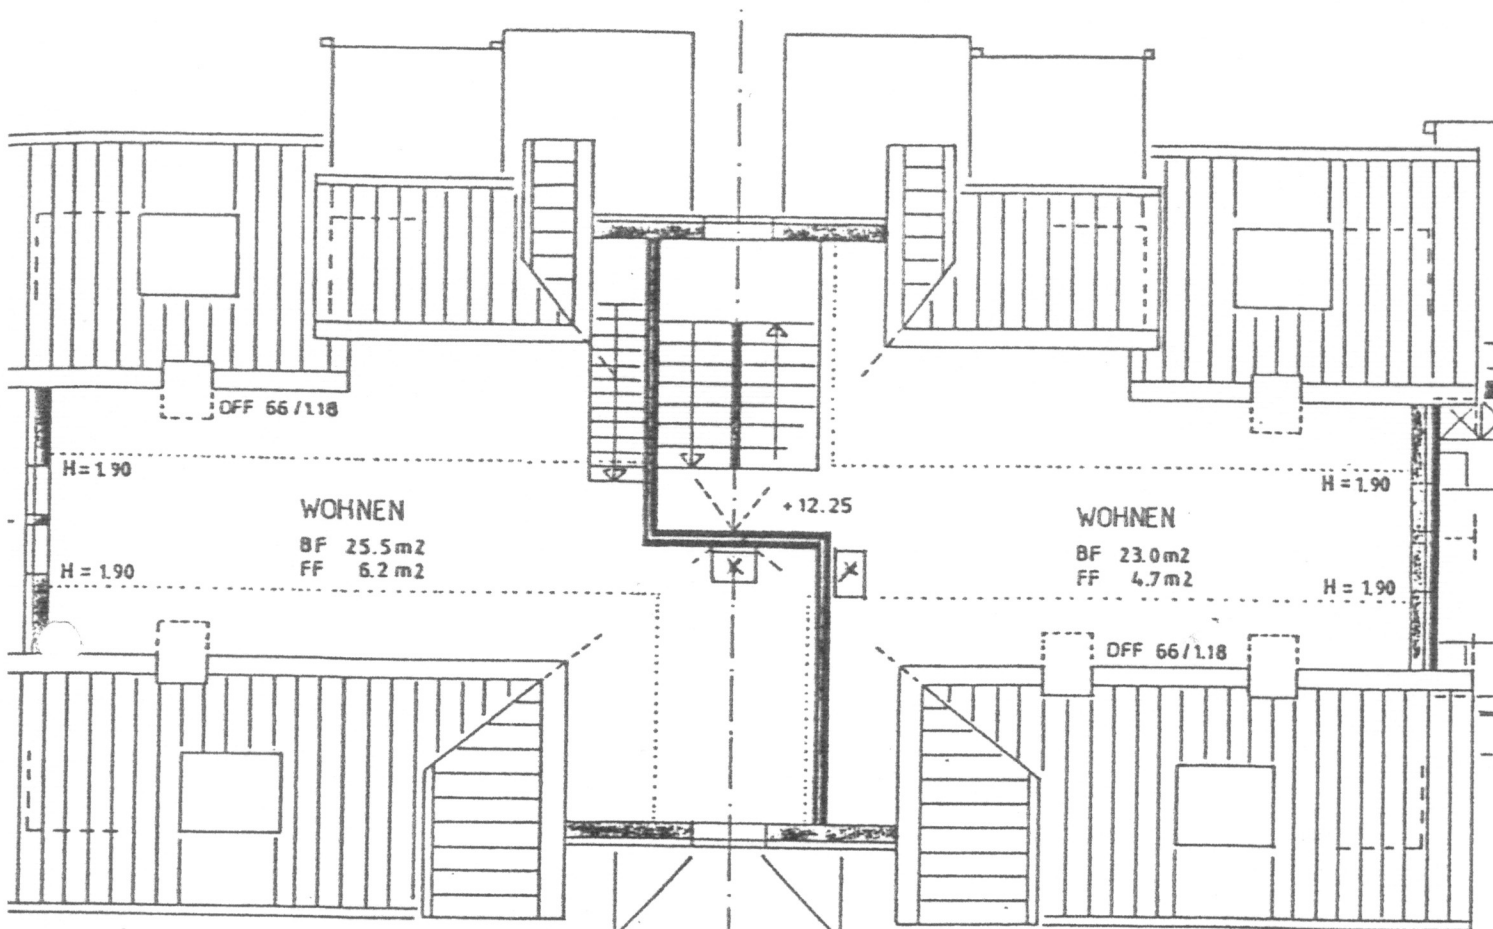

1.+2. Dachgeschoss 1:100

