


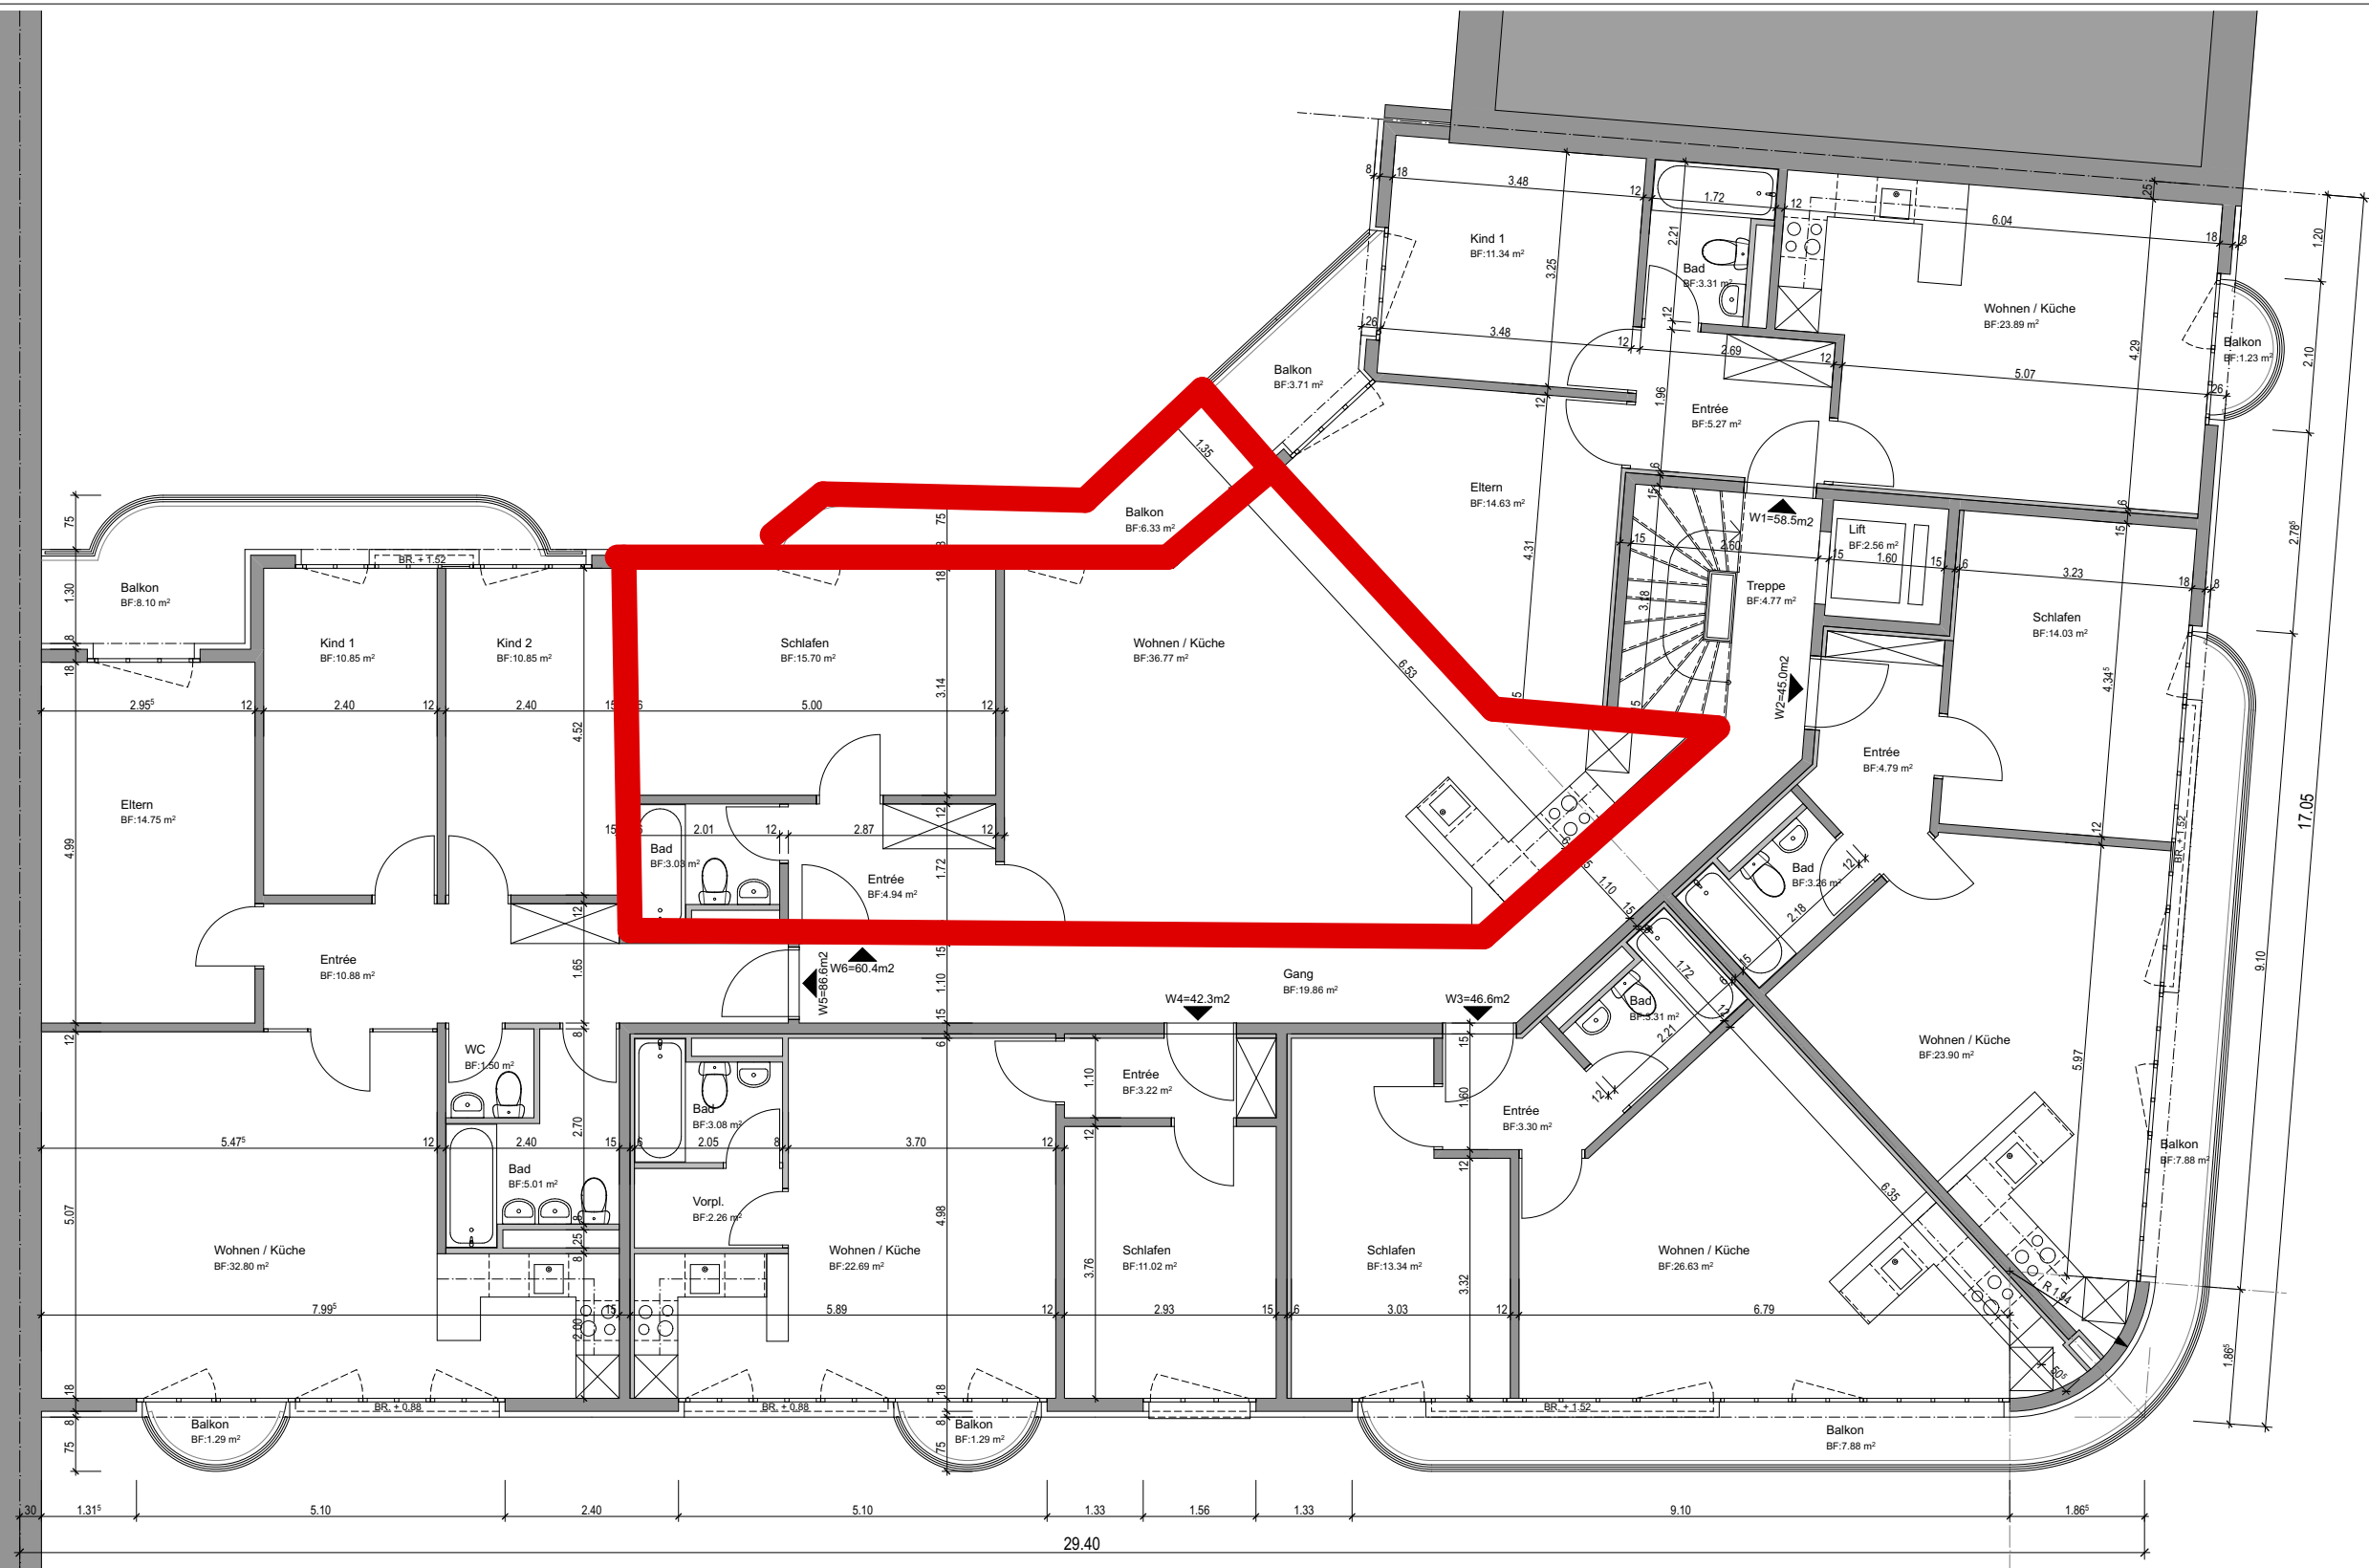

MFH , Hammerstrasse 129, 4058 Basel, Parzelle Nr. 1256 Pensionskasse SBB, Zieglerstrasse 29, 3000 Bern				1. Obergeschoss			
Mst.	1:100	Plan Nr.	118_0.005	Datum	10.05.2019	Gedruckt	05.06.19
Index	V	Format	A3	Gez.	AC	Rev.	
ps architektur perroneschneider gmbh		Rheinsprung 7, 4051 Basel t +41 61 322 36 30 f +41 61 322 36 31					