


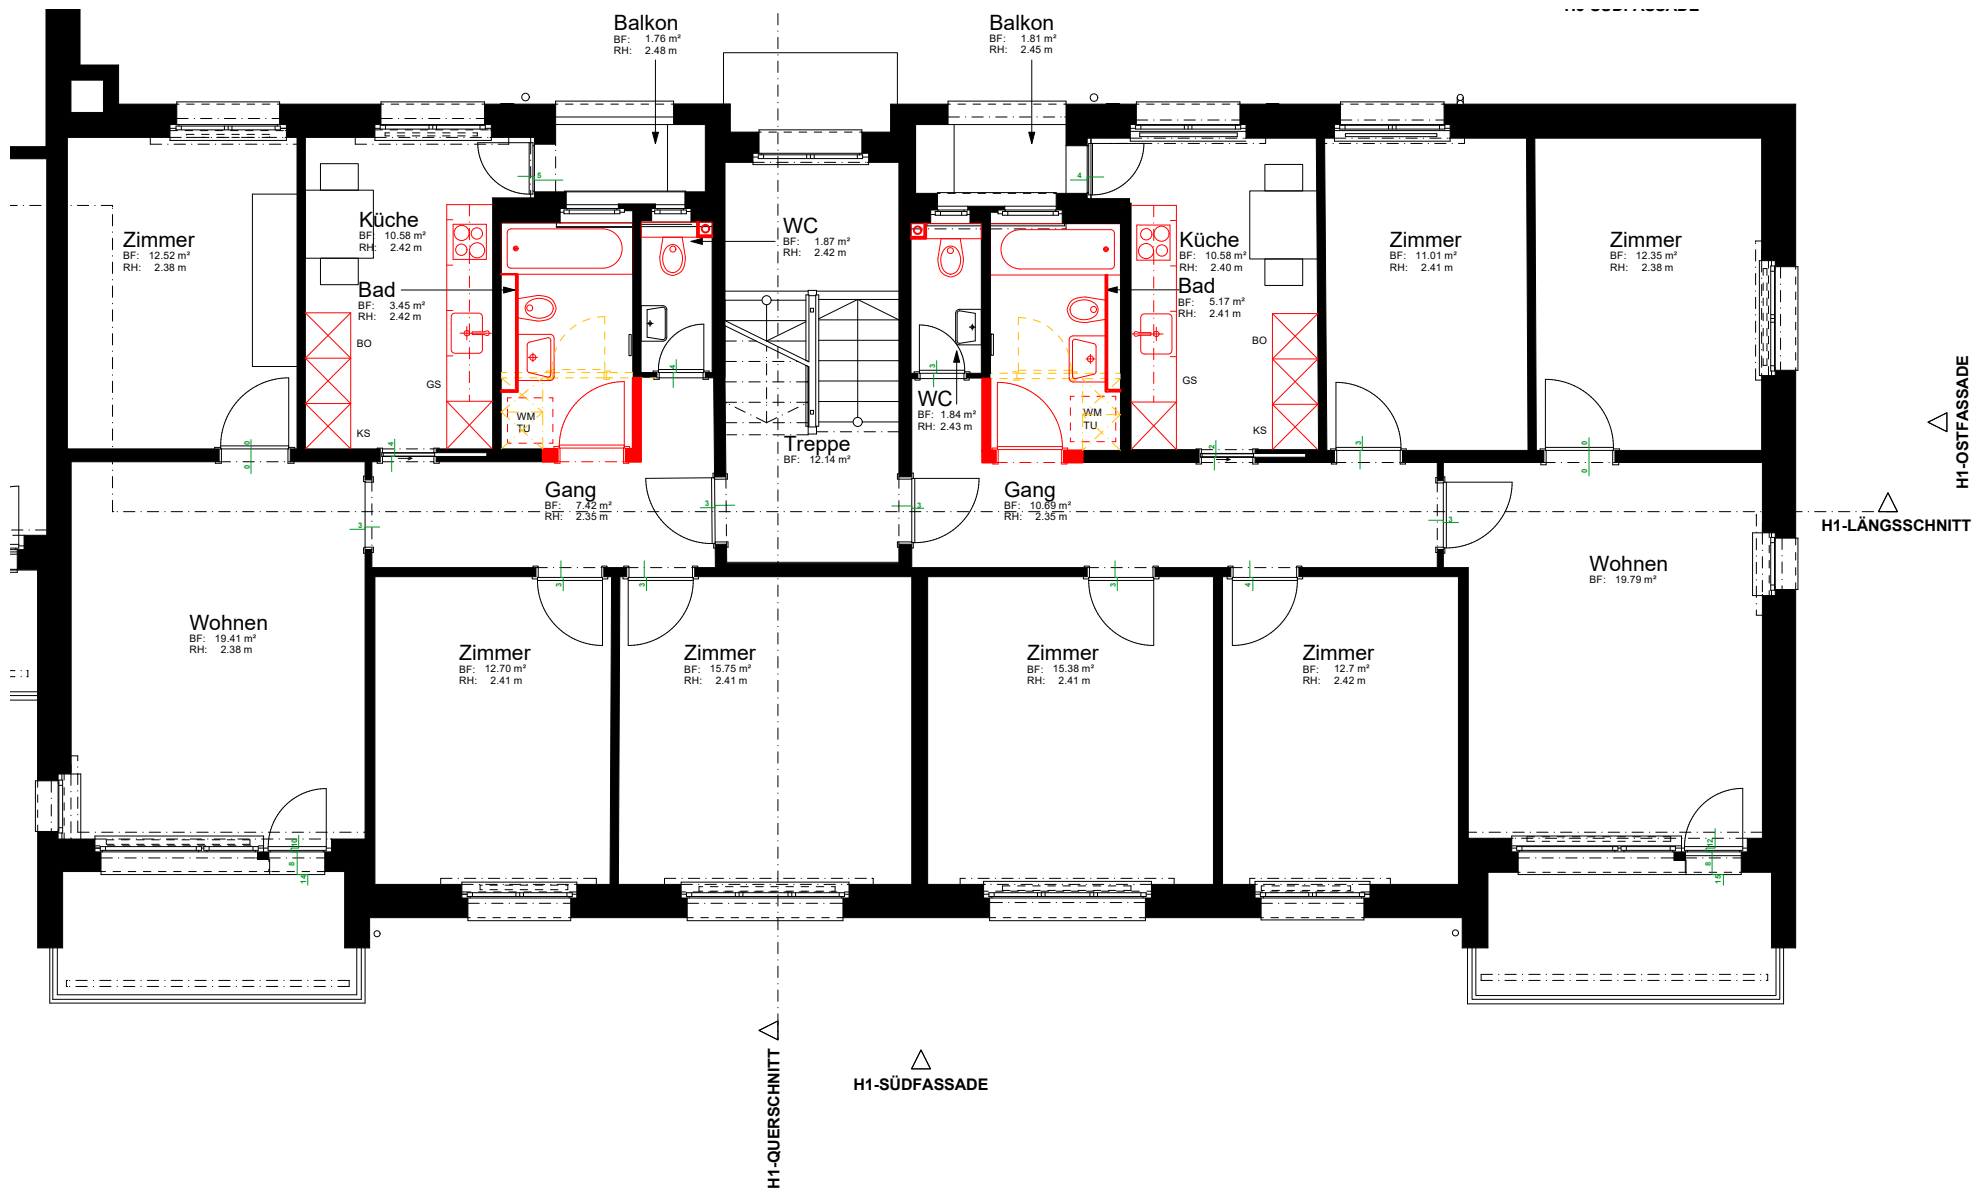

LUSSIMO AG Meierhofstrasse 6, 8274 Tägerwil

Sägestrasse 1, 3, 5, 8580 Amriswil

Sanierung

Grundriss Sägestr. 1 Variante 5

M 1:100

unihome
Unterhalts- & Baumanagement

Mst. 1:100

Plannr.

Gr. A4

Gez. dk

Dat. 28.01.2026


Unihome GmbH

Erlachstrasse 10

9014 St.Gallen


Tel. 071 / 288 44 00


info@unihome.ch

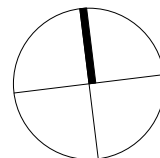



LUSSIMO AG Meierhofstrasse 6, 8274 Tägerwilen		unihome Unterhalts- & Baumanagement		
Sägestrasse 1, 3, 5, 8580 Amriswil				
Sanierung Grundriss Sägestr. 3 Variante 5 M 1:100		Mst. 1:100	Plannr.	
		Gr. A4	Gez. dk	
		Dat. 28.01.2026		
Unihome GmbH	Erlachstrasse 10	9014 St.Gallen	Tel. 071 / 288 44 00	info@unihome.ch

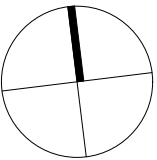

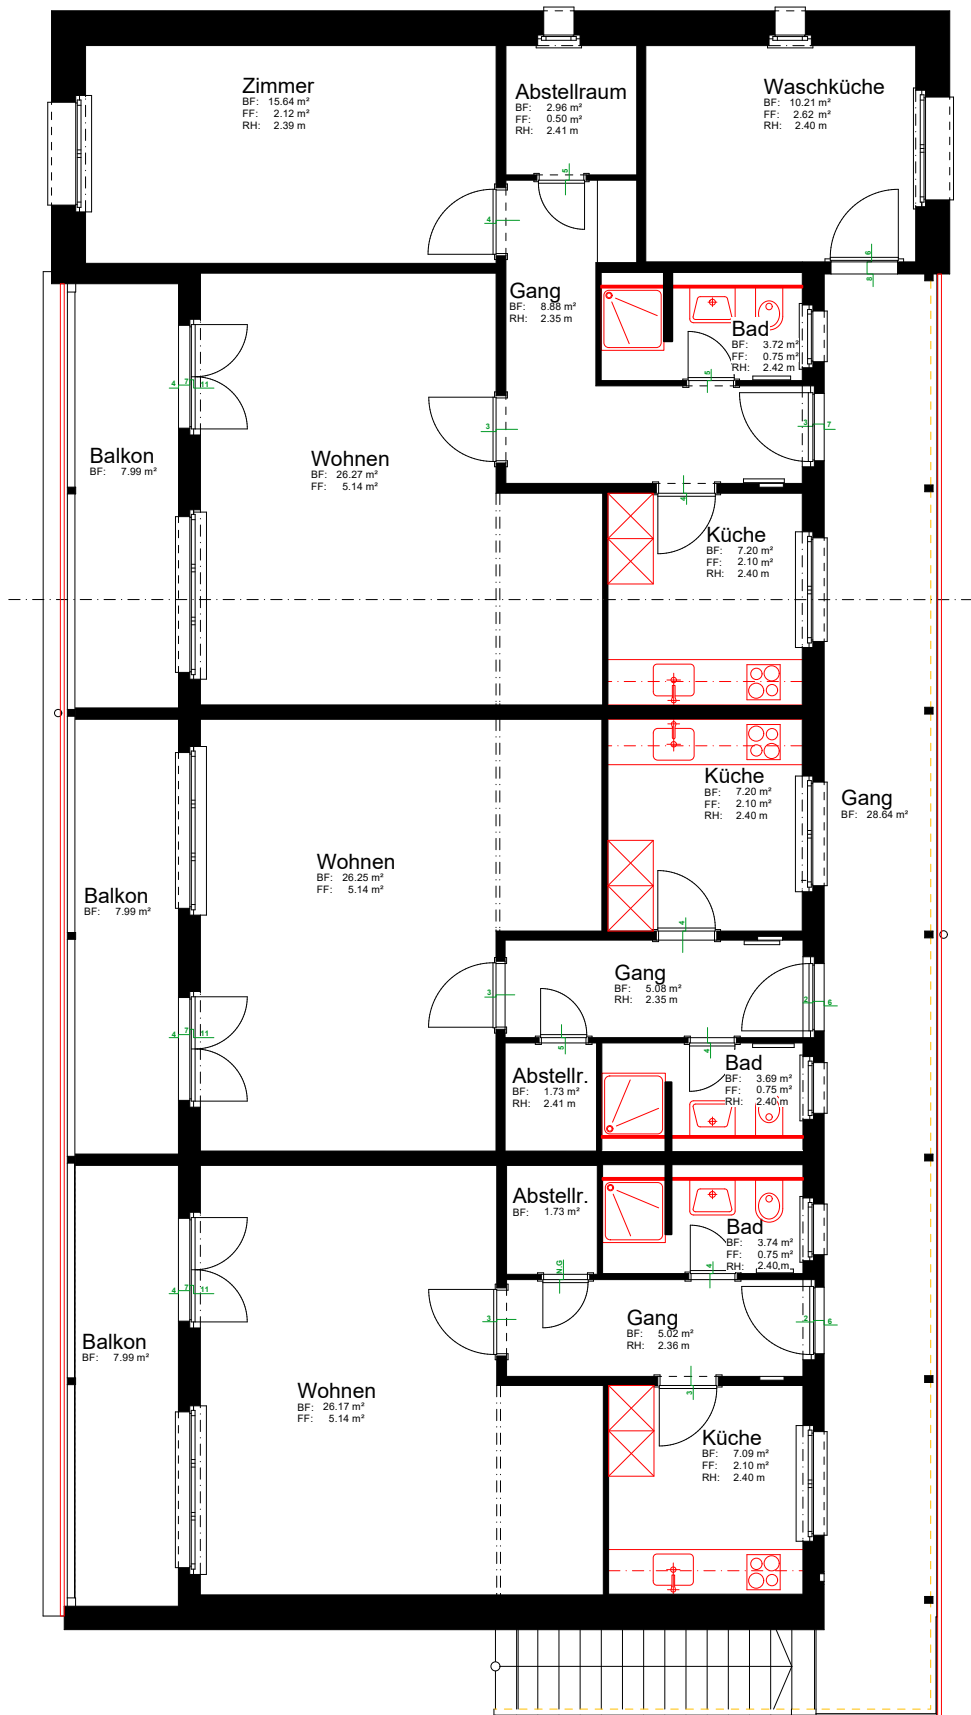

LUSSIMO AG Meierhofstrasse 6, 8274 Tägerwilen

Sägestrasse 1, 3, 5, 8580 Amriswil

Sanierung

Grundriss Sägestrasse 5

M 1:100

unihome
Unterhalts- & Baumanagement

Mst. 1:50

Plannr.

Gr. A4

Gez. dk

Dat. 22.01.2026

Unihome GmbH

Erlachstrasse 10

9014 St.Gallen

Tel. 071 / 288 44 00

info@unihome.ch