


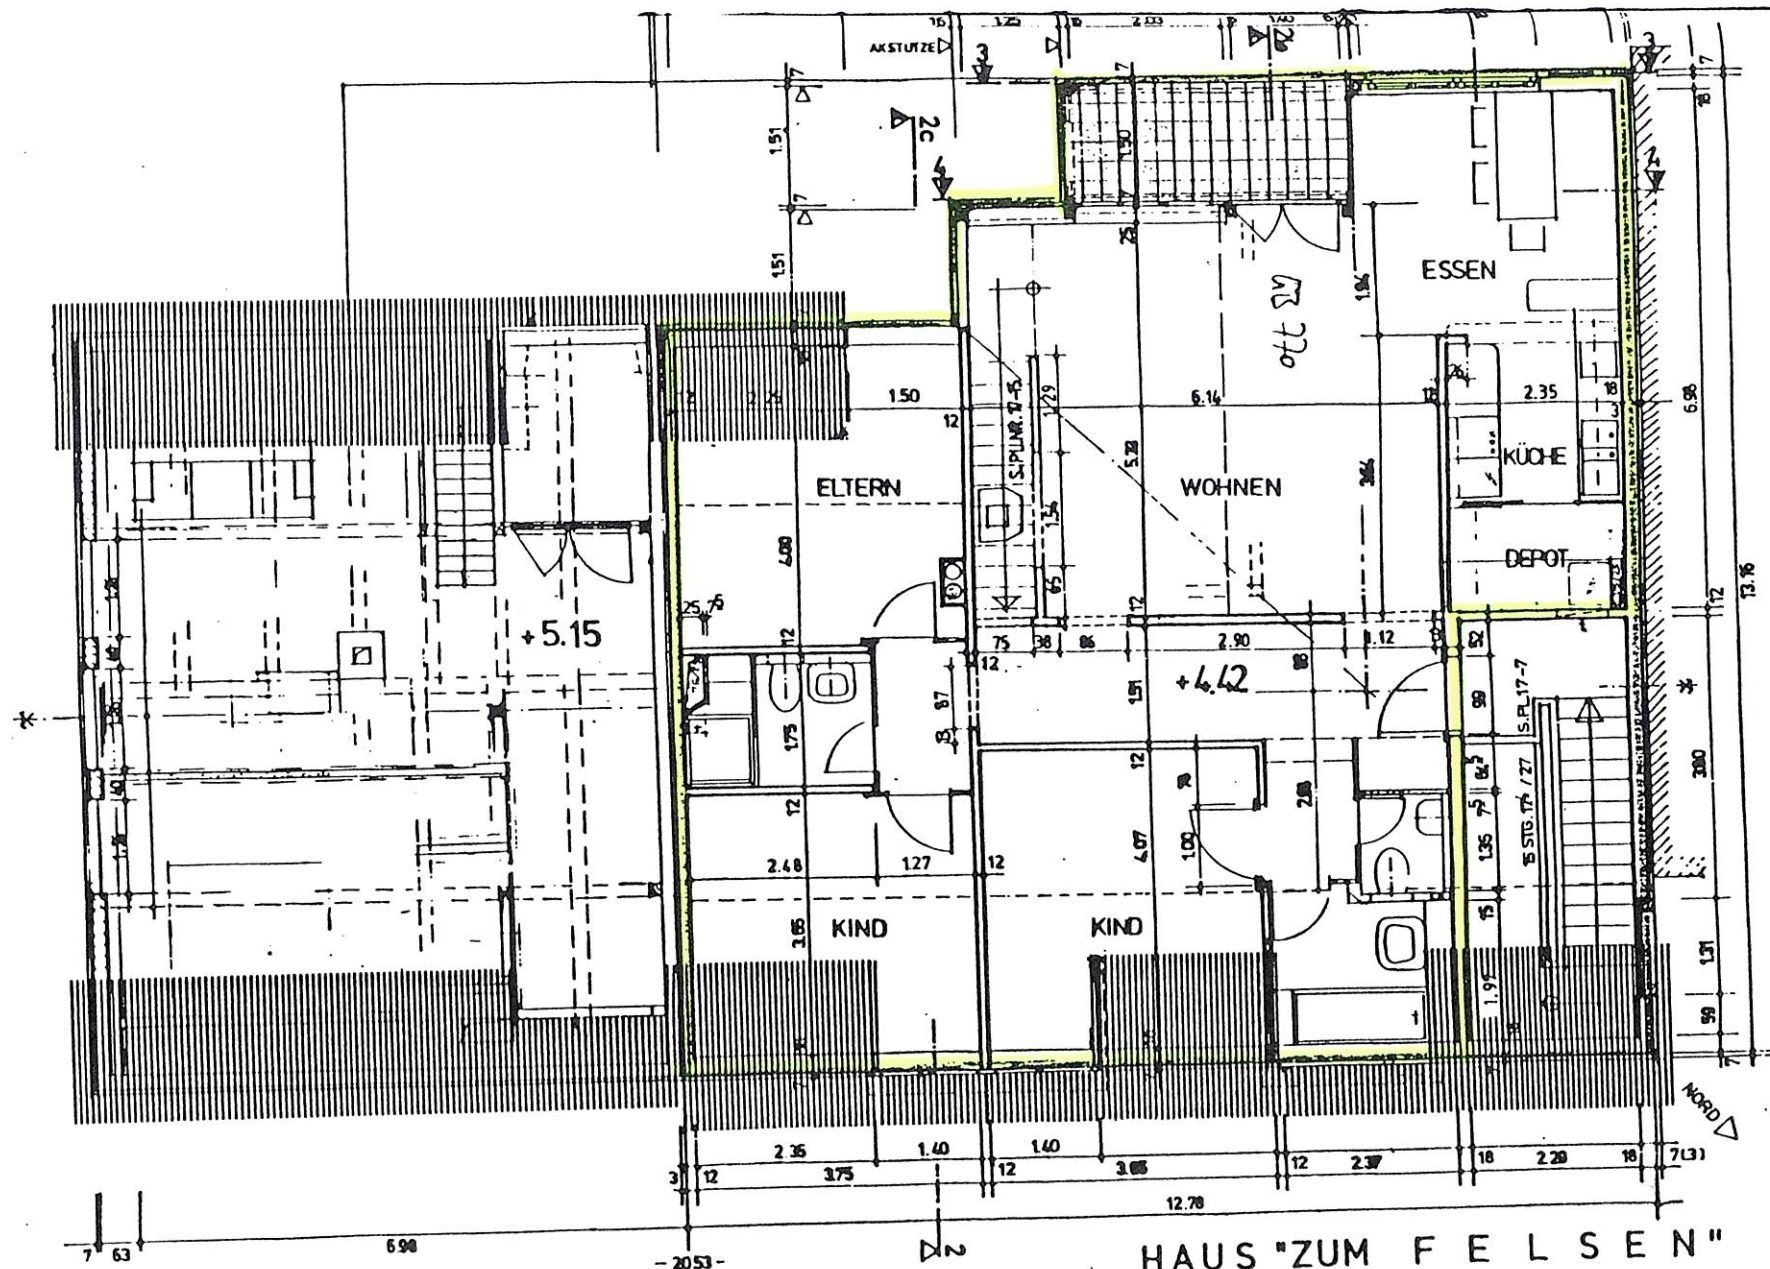

HAUS "ZUM F E L S E N"

NEU - UND UMBAU

8234 STETTEN SH


PLAN NR. 17-4

DAT. 9.9.89

M1:100

GRUNDRISS 2.OG

ARCHITEKTEN: DIPL.-ING. FU. B. KOCH/BECK, 8552 WELT/HAUSEN, TEL. 054 651617

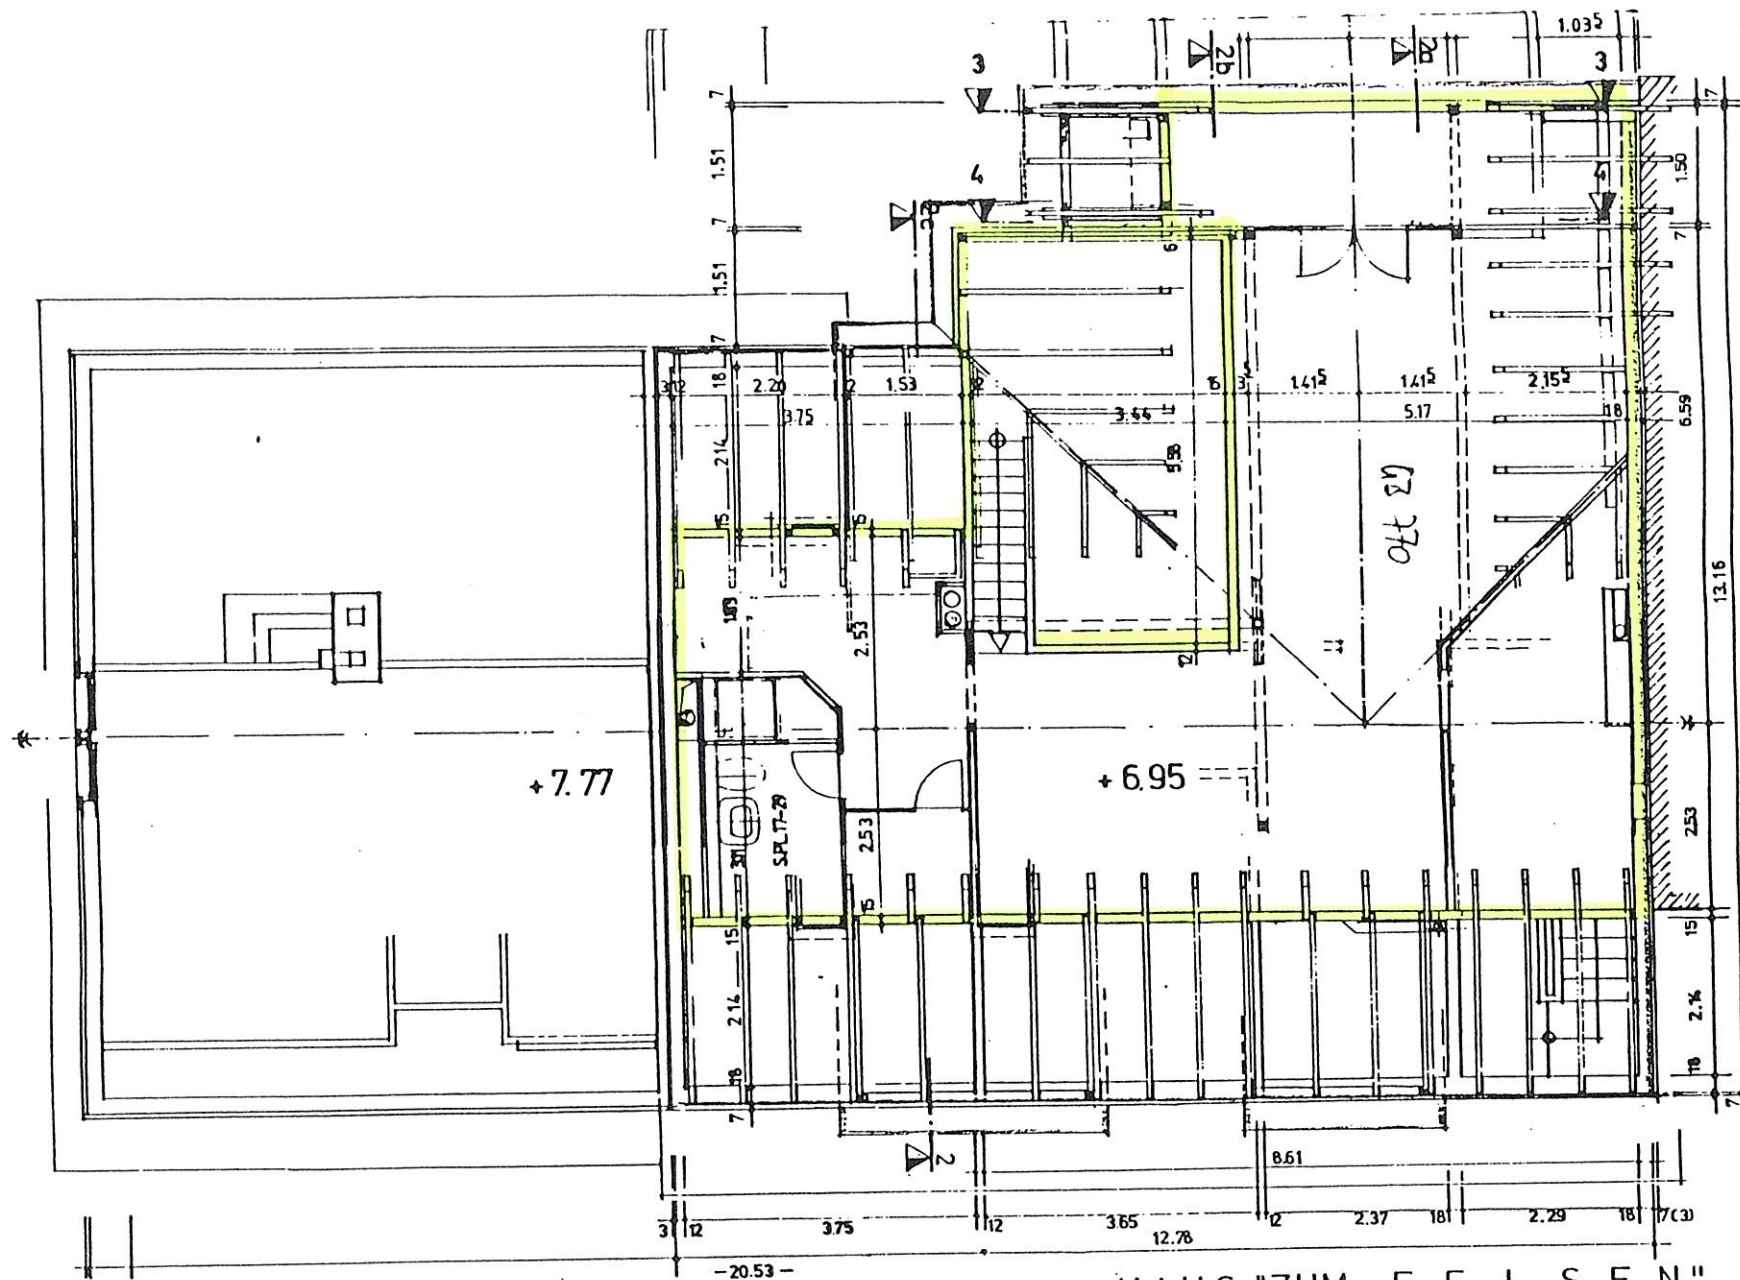

HAUS "ZUM F E L S E N"

NEU - UND UMBAU

8234 STETTEN SH

PLAN NR. 17-5

DAT. 7. 9. 89

M 1:100

GRUNDRISS 3.OG

ARCHITEKTEN DIPL. ING. F. B. KÖCHLIN, 8552 WEILHAUSEN, TEL. 054 65 1617