


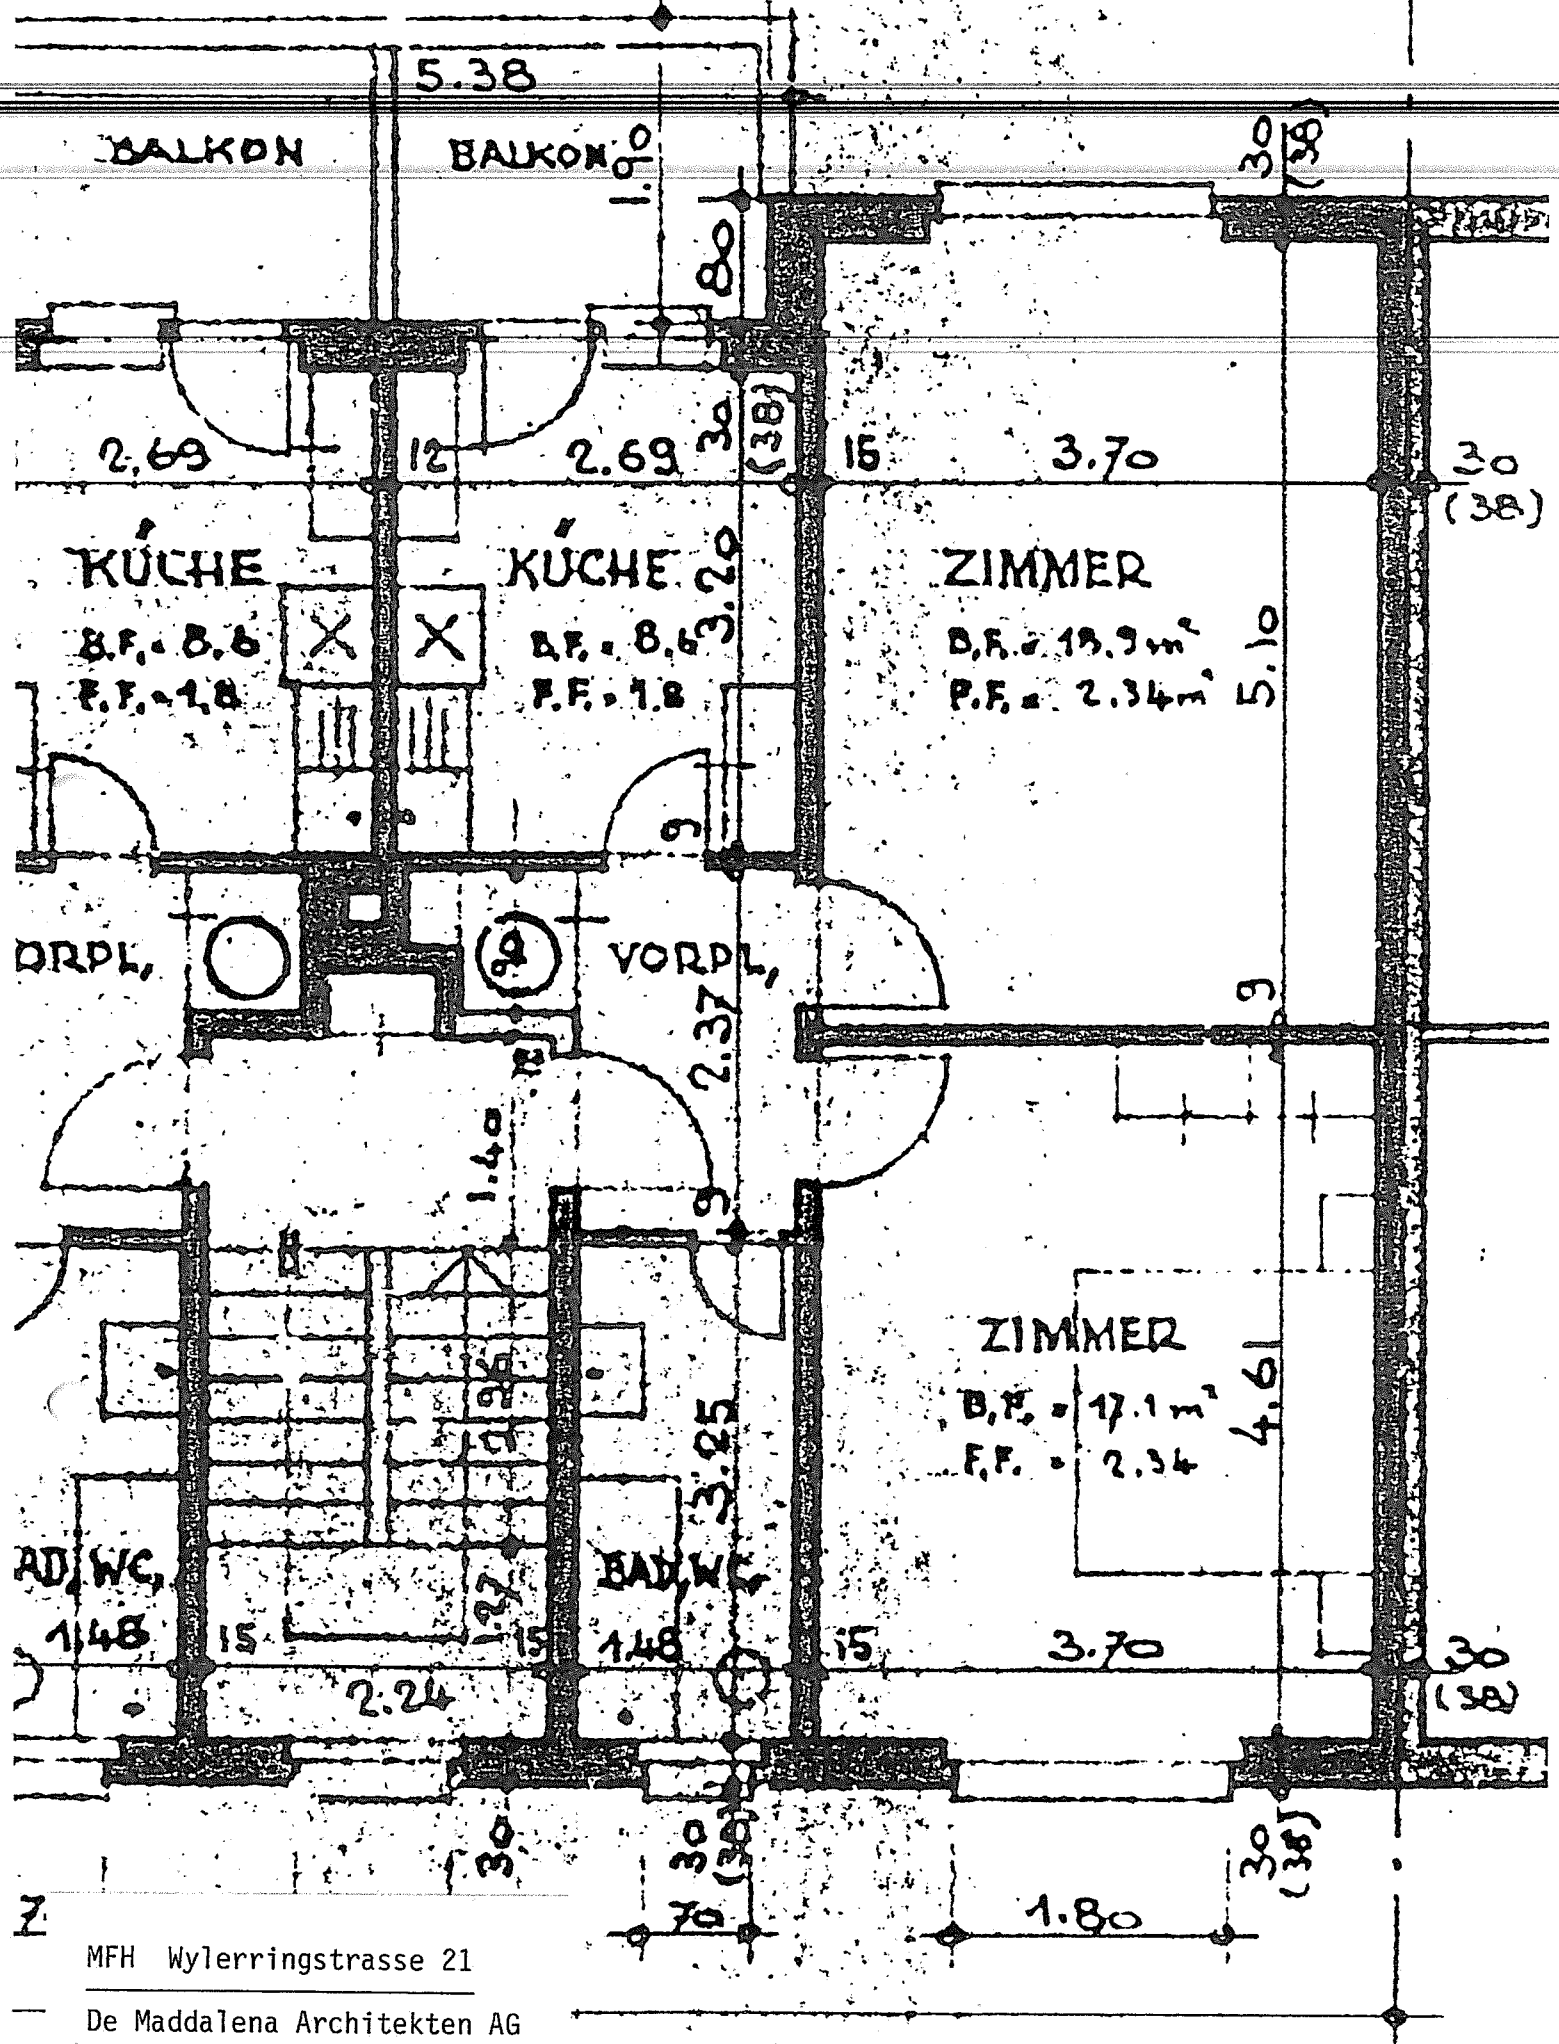

MFH Wylerringstrasse 21

De Maddalena Architekten AG

01.09.2000

M. 1:50

N O R M A L E R C H E I T

