


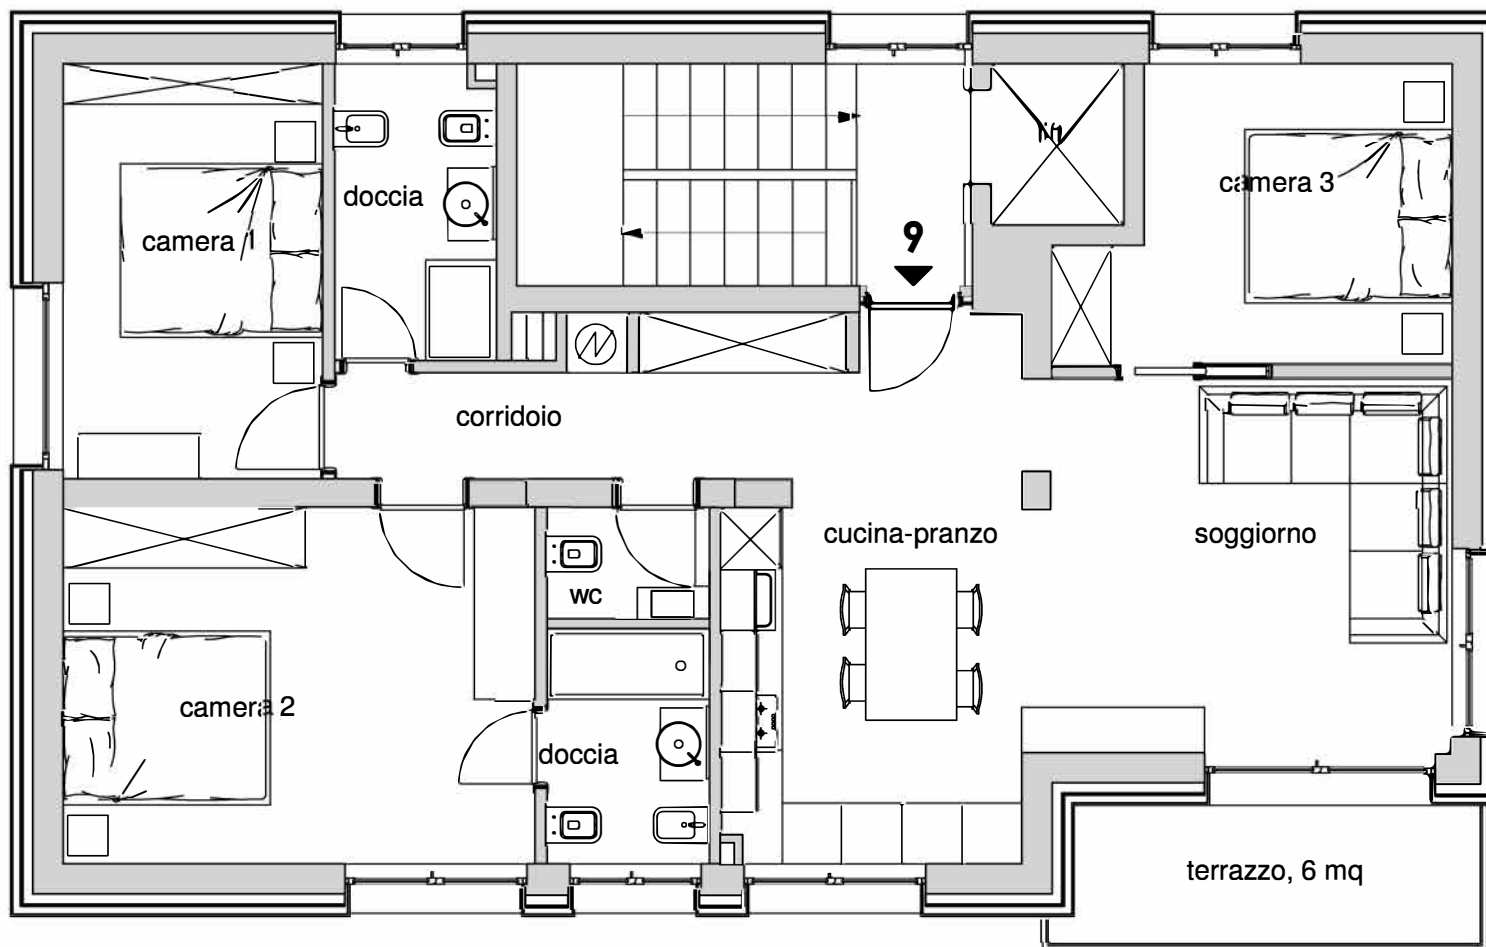

PIANO ATTICO

SCALA 1:75