


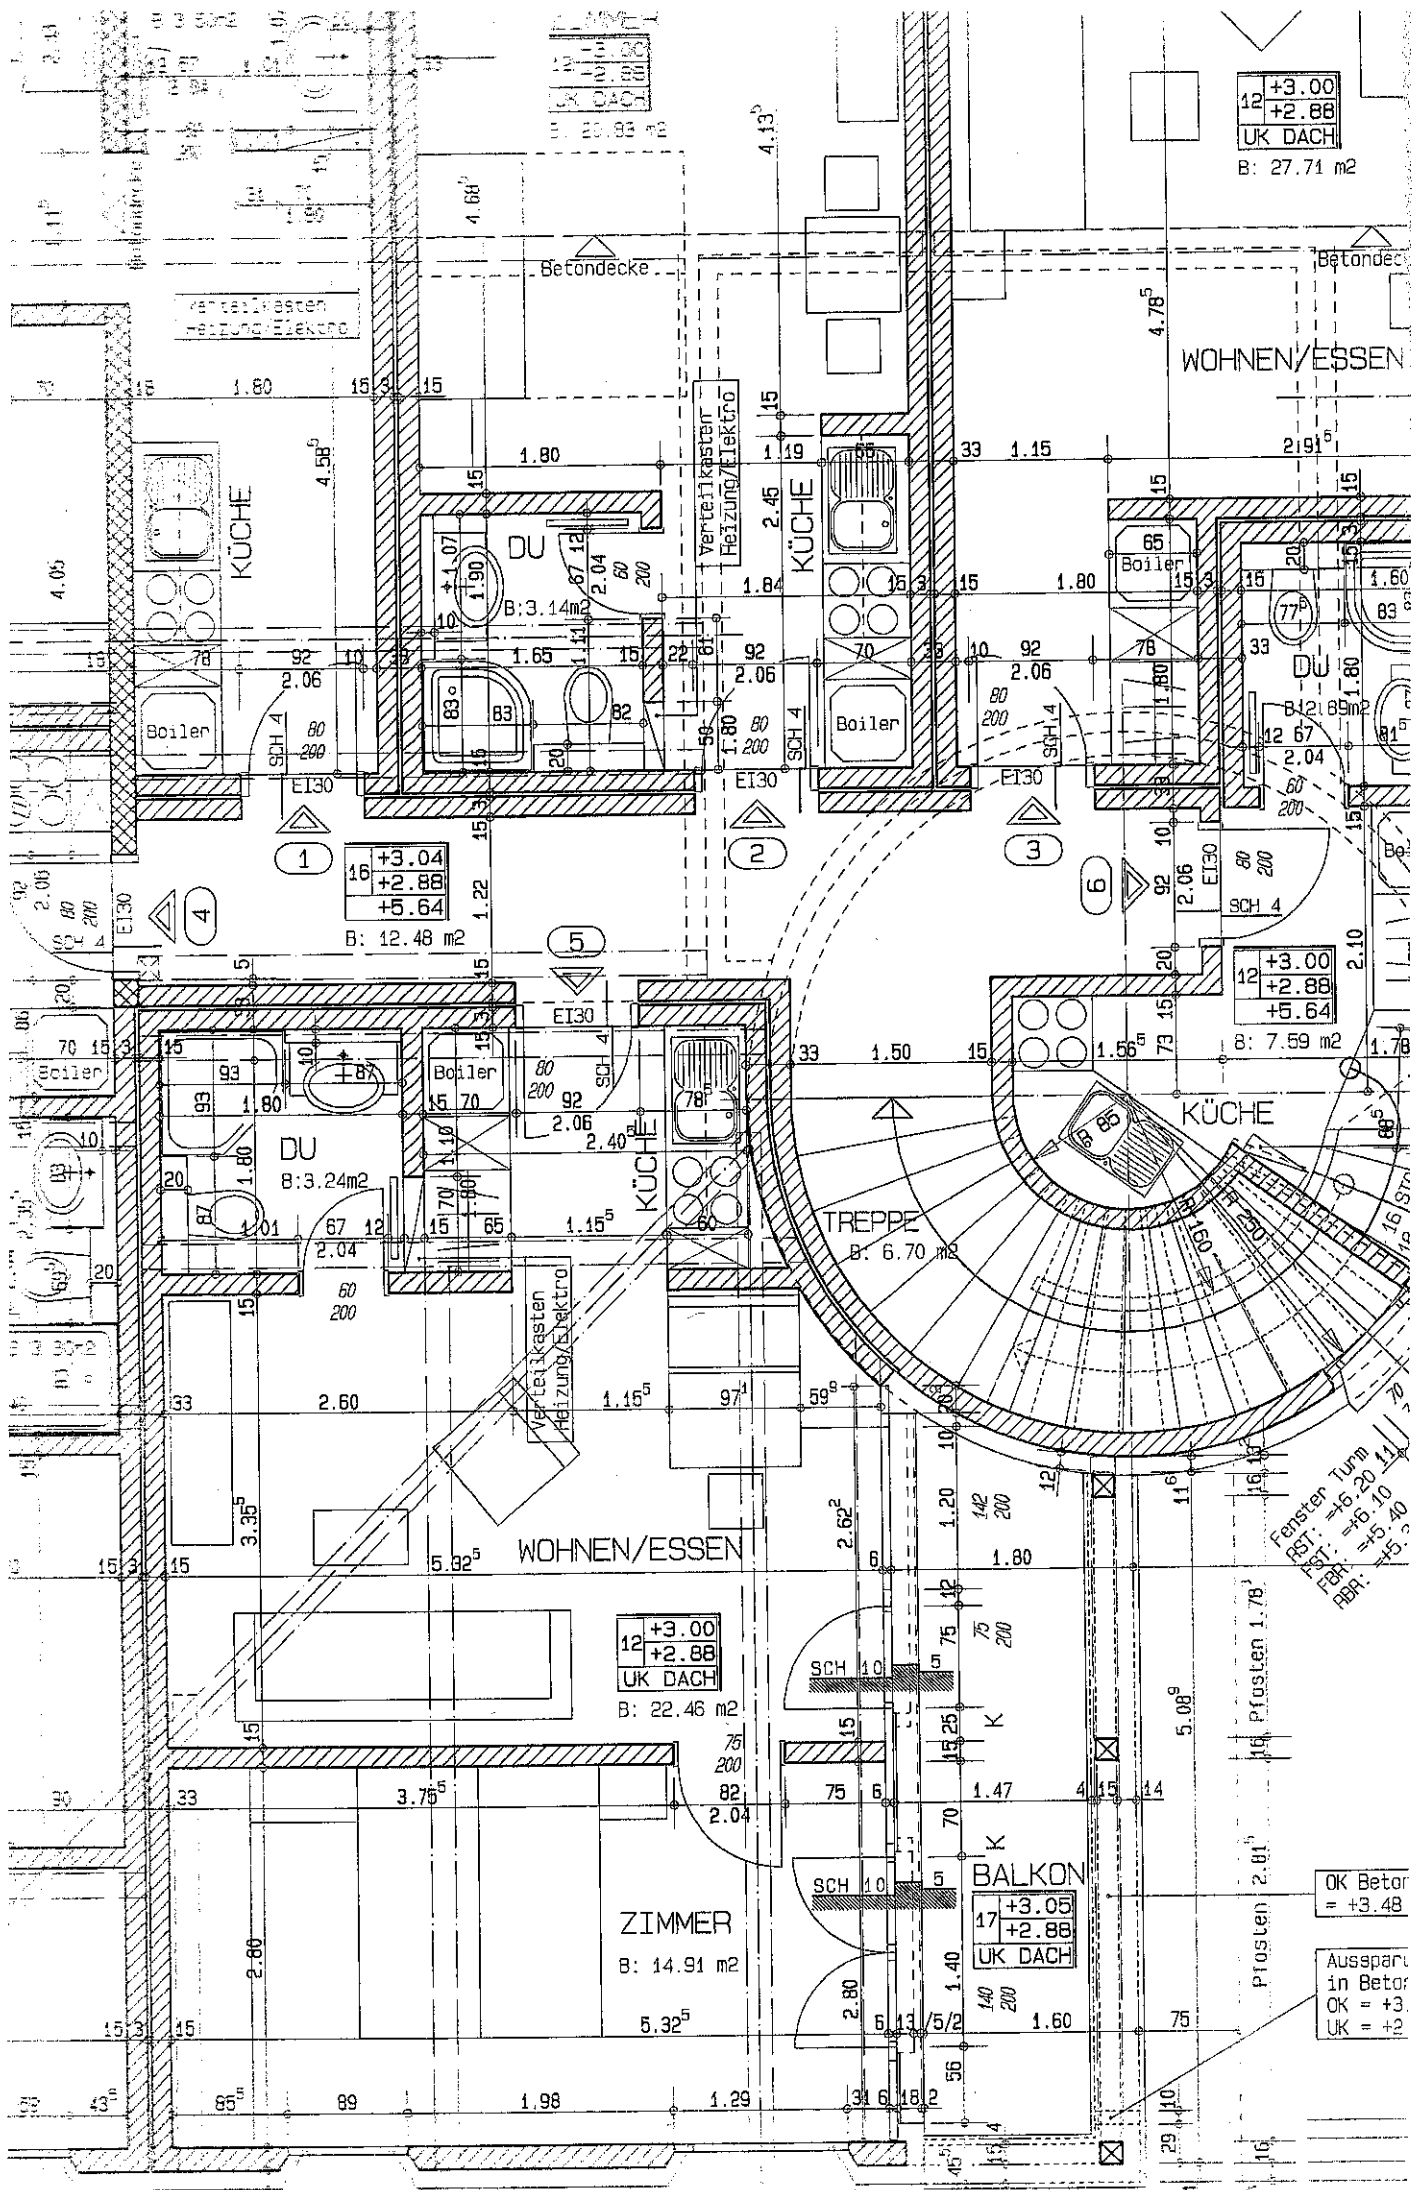

12 +3.00
+2.88
UK DACH
B: 27.71 m²

WOHNEN/ESSEN

KÜCHE

KÜCHE

KÜCHE

WOHNEN/ESSEN

ZIMMER

BALKON

TREPPE

Fenster Typen
FST: +16.20 14
FST: +16.40
FST: +15.50

OK Beton
= +3.48

Aussparung
in Beton
OK = +3.00
UK = +2.88

12 +3.00
+2.88
UK DACH
B: 22.46 m²

17 +3.05
+2.88
UK DACH

16 +3.04
+2.88
+5.64
B: 12.48 m²

12 +3.00
+2.88
+5.64
B: 7.59 m²