


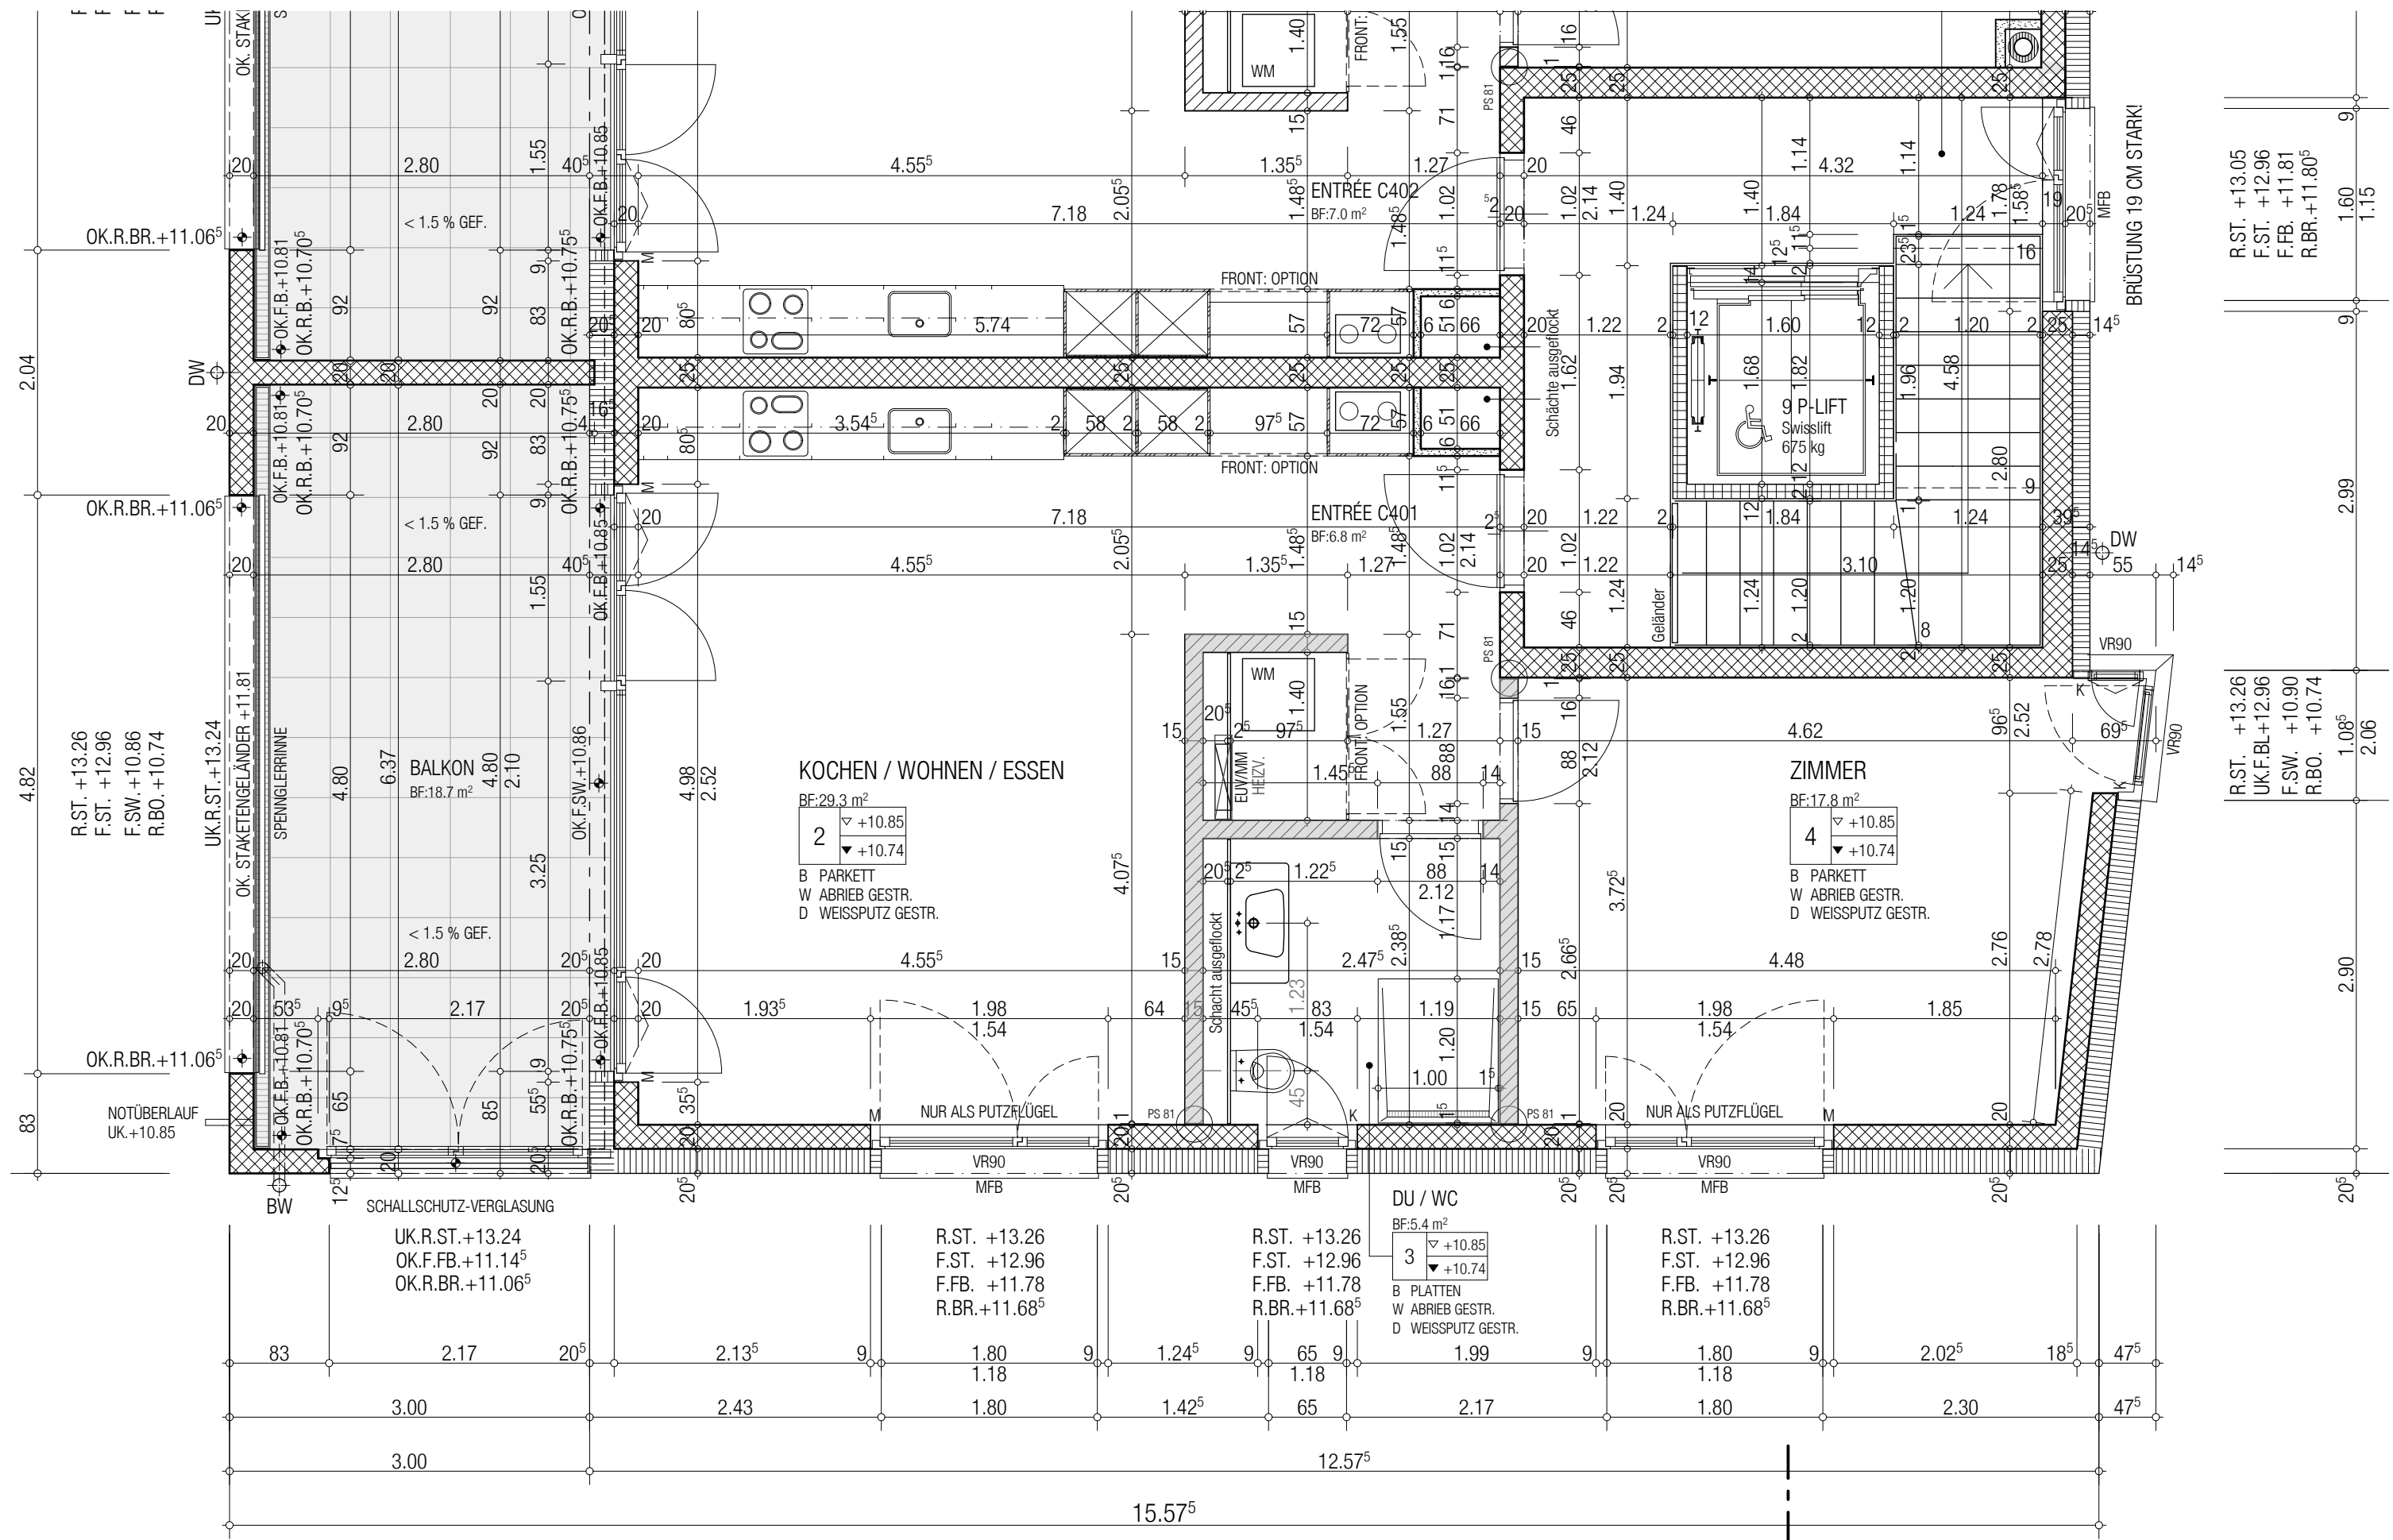

Arnold-Dieterle AG

Tel 044/943 77 11 - Fax 044/943 77 22 - e-mail info@ardi.ch - www.ardi.ch

Florastrasse 18a, 8610 Uster

Überbauung 2 MFH gavia Säntisstrasse 8302 Kloten

DACHGESCHOSS HAUS C WHG C401

Pl.Nr.	C50.C401	Dat.	14.04.2015
Pl.Gr.	A3	Rev.	
Mst.	1:50	Gez.	GK