



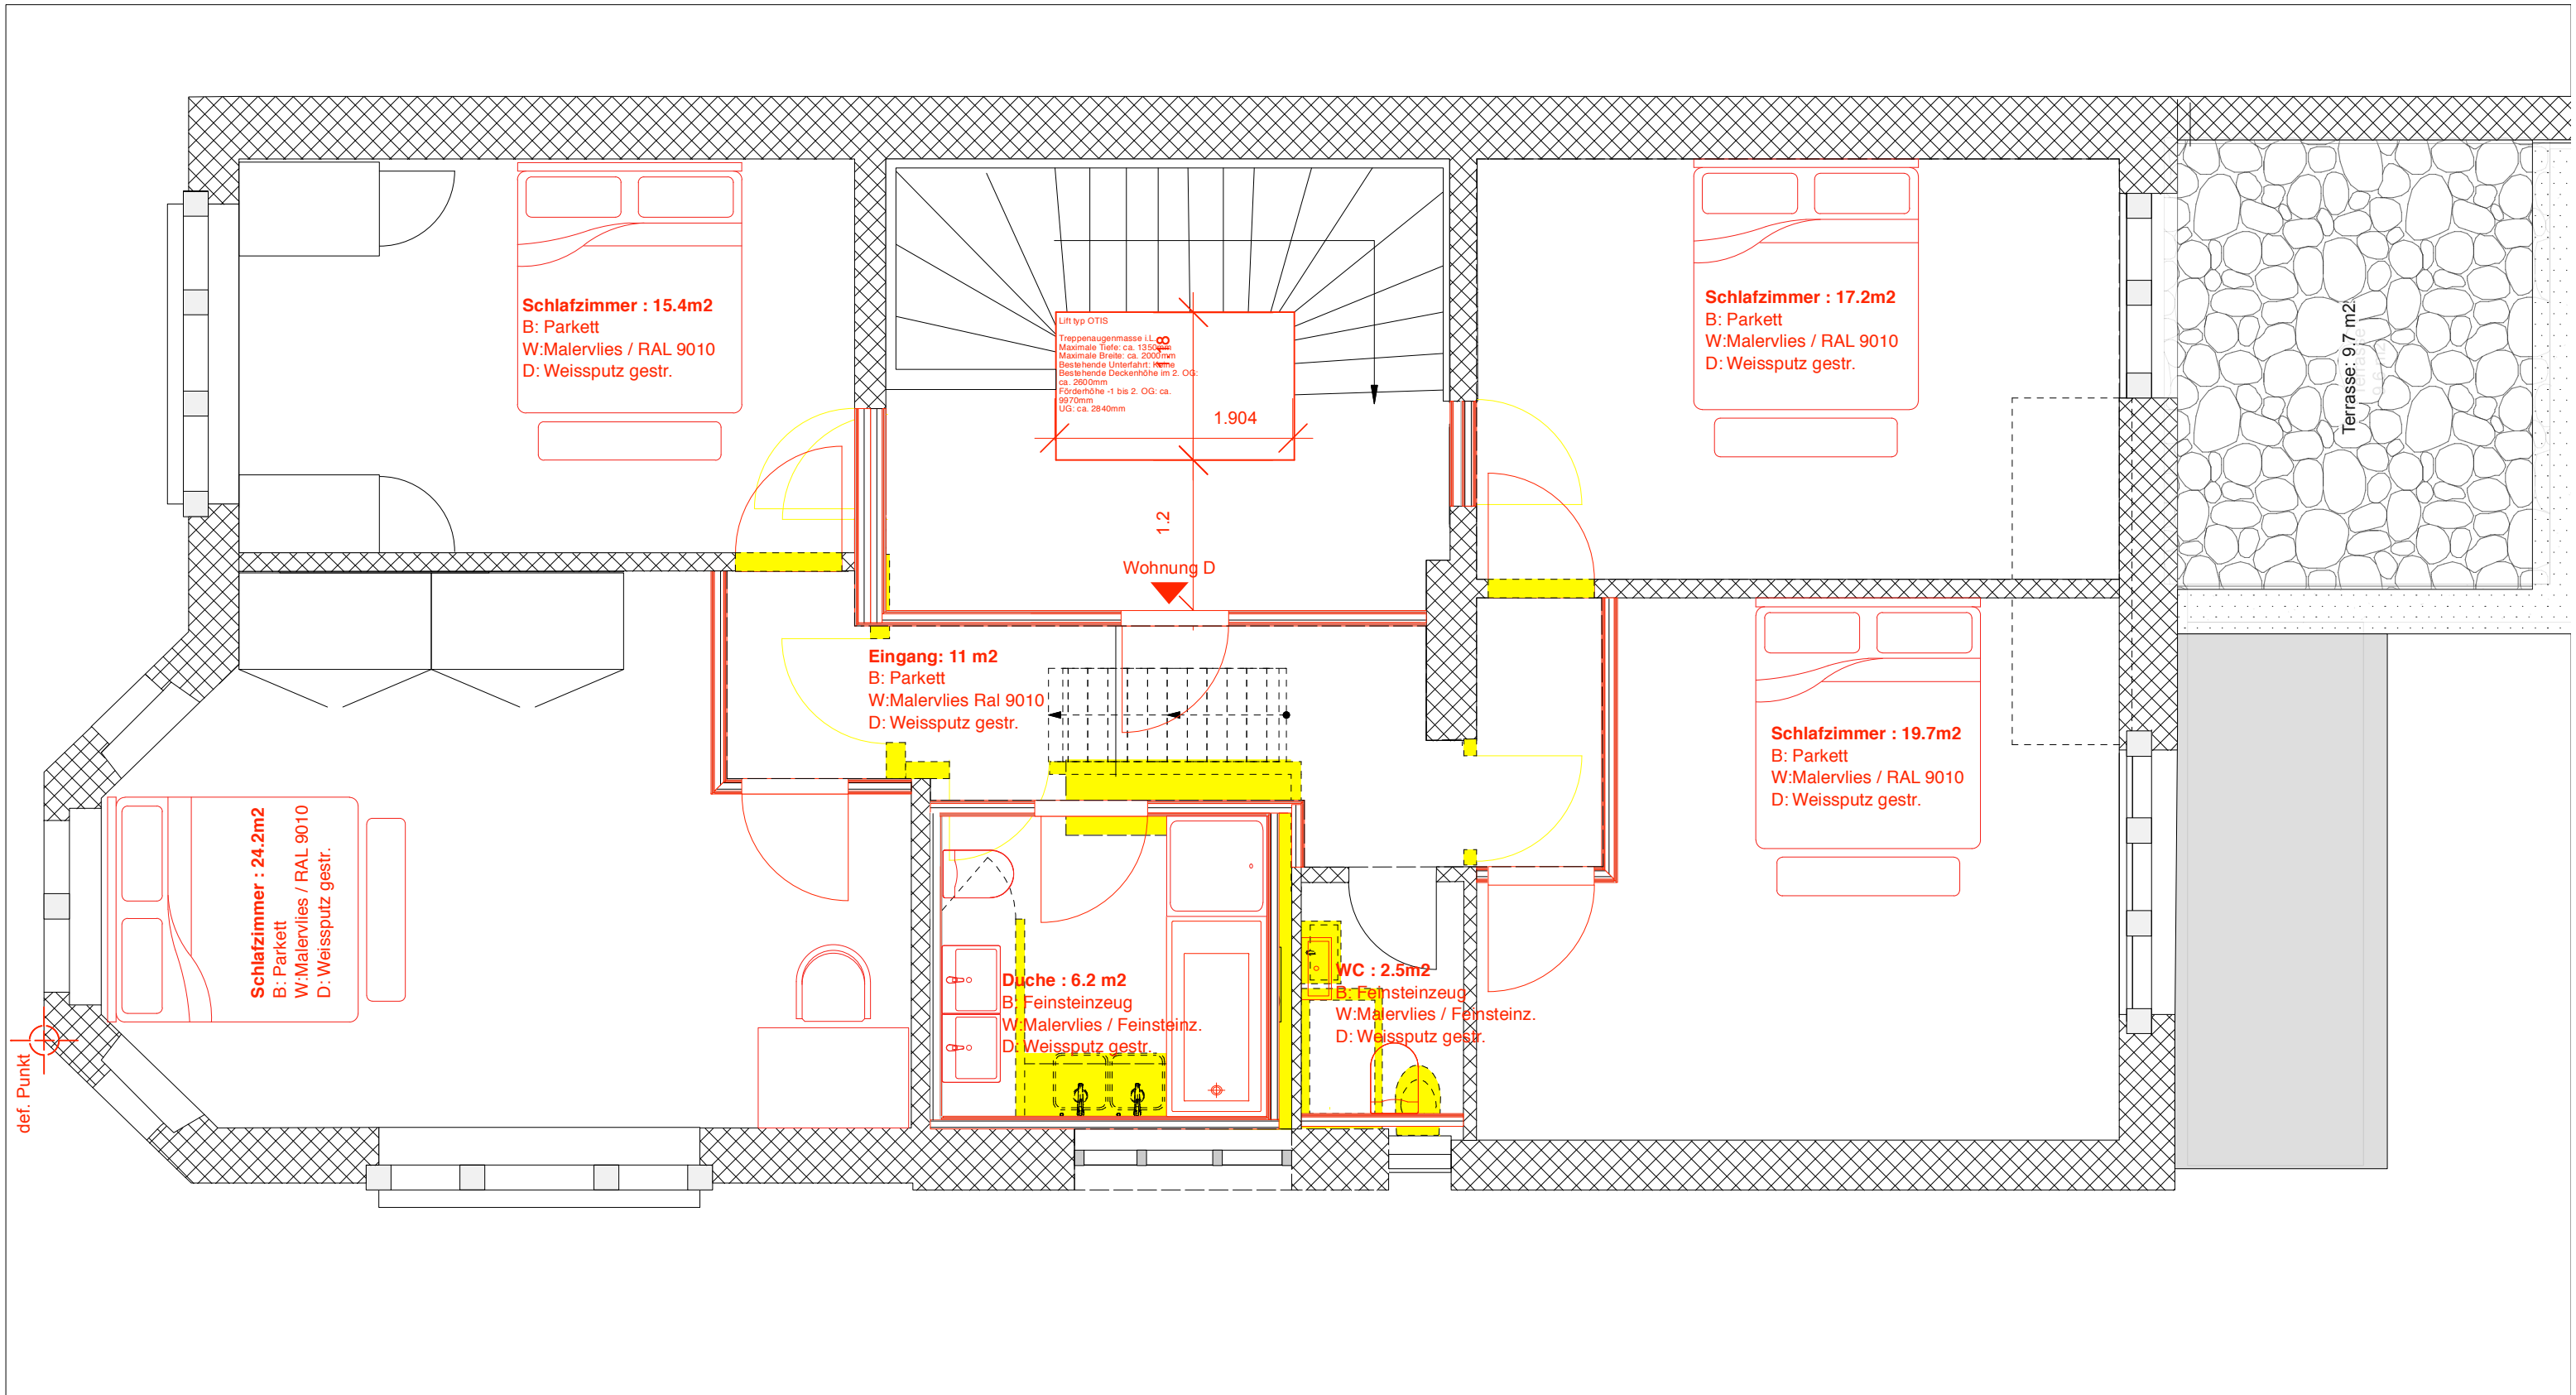

def. Punkt

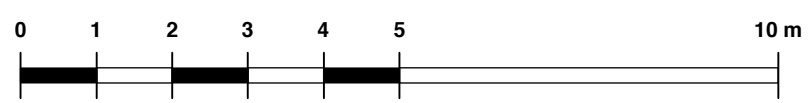

Legende / Légende / Legenda												
		Bestand / existand / esistente										
		Abbruch / à démolir / da demolire										
		neu / à construire / nuovo										
						Steinenring 10 4051 Basel Basel Stadt			Grundriss 2.OG Abbruch / Neu Wohnung D - 3.5 Zi. : 98.7 m2			
Gez.	ev	Mst. / Éch.	1:50	Format	A3	Dat.	02.09.2021	Rév.	--,--,----	Plan Nr.	00.02	