


SCHNITT A-A

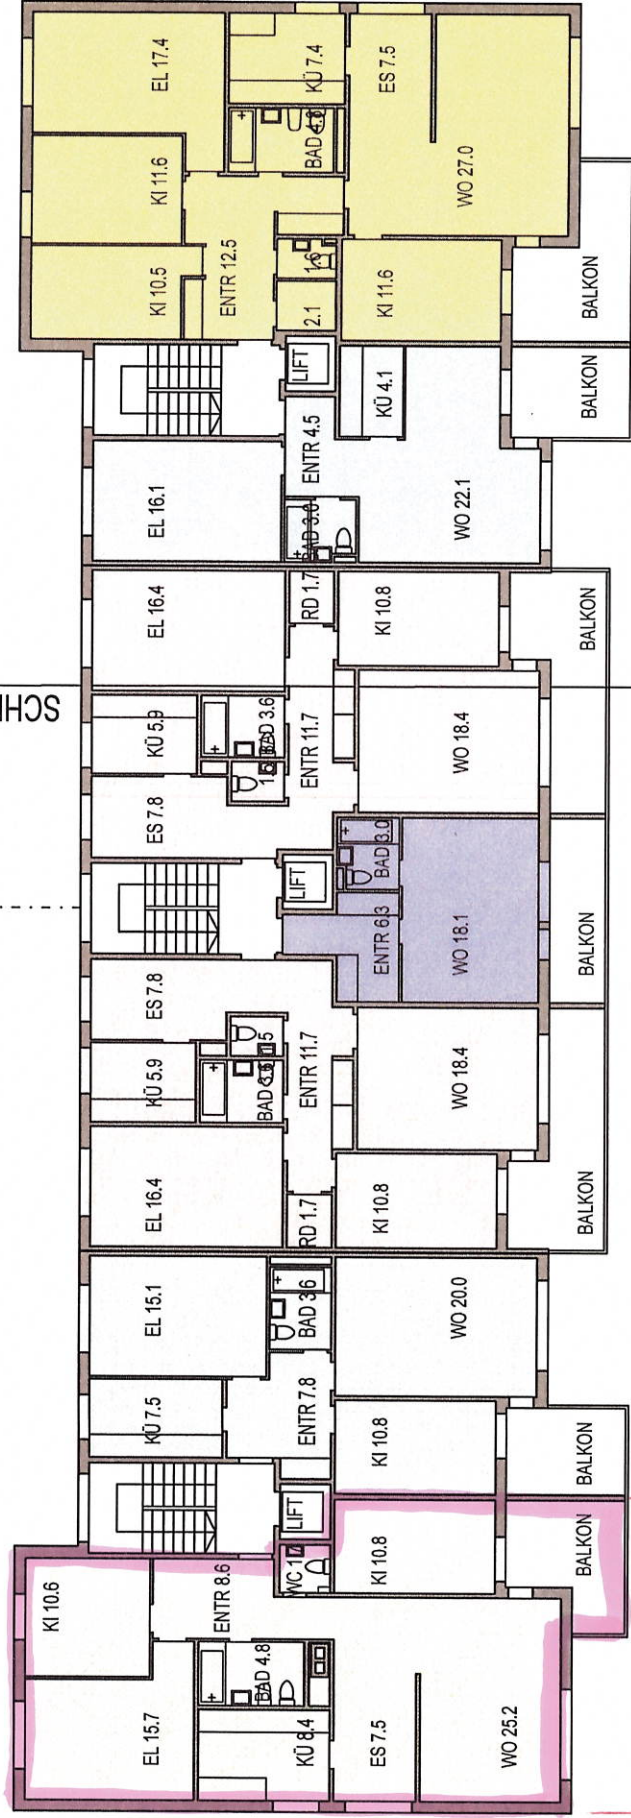

WHG 4 1/2  
NNF = 93.3M2

WHG 3  
NNF = 64.8M2

WHG 3 1/2  
NNF = 77.8M2

WHG 1  
NNF = 27.4M2

WHG 3 1/2  
NNF = 77.8M2

WHG 2 1/2  
NNF = 50.4M2

WHG 5 1/2  
NNF = 113.2M2

KAPPELENRING 3C  
HAUS A

KAPPELENRING 3B  
HAUS B

KAPPELENRING 3A  
HAUS C

GRUNDRISS EG - 5. OG

KAPPELENRING 3 A - 3 C 3032 HINTERKAPPELEN