



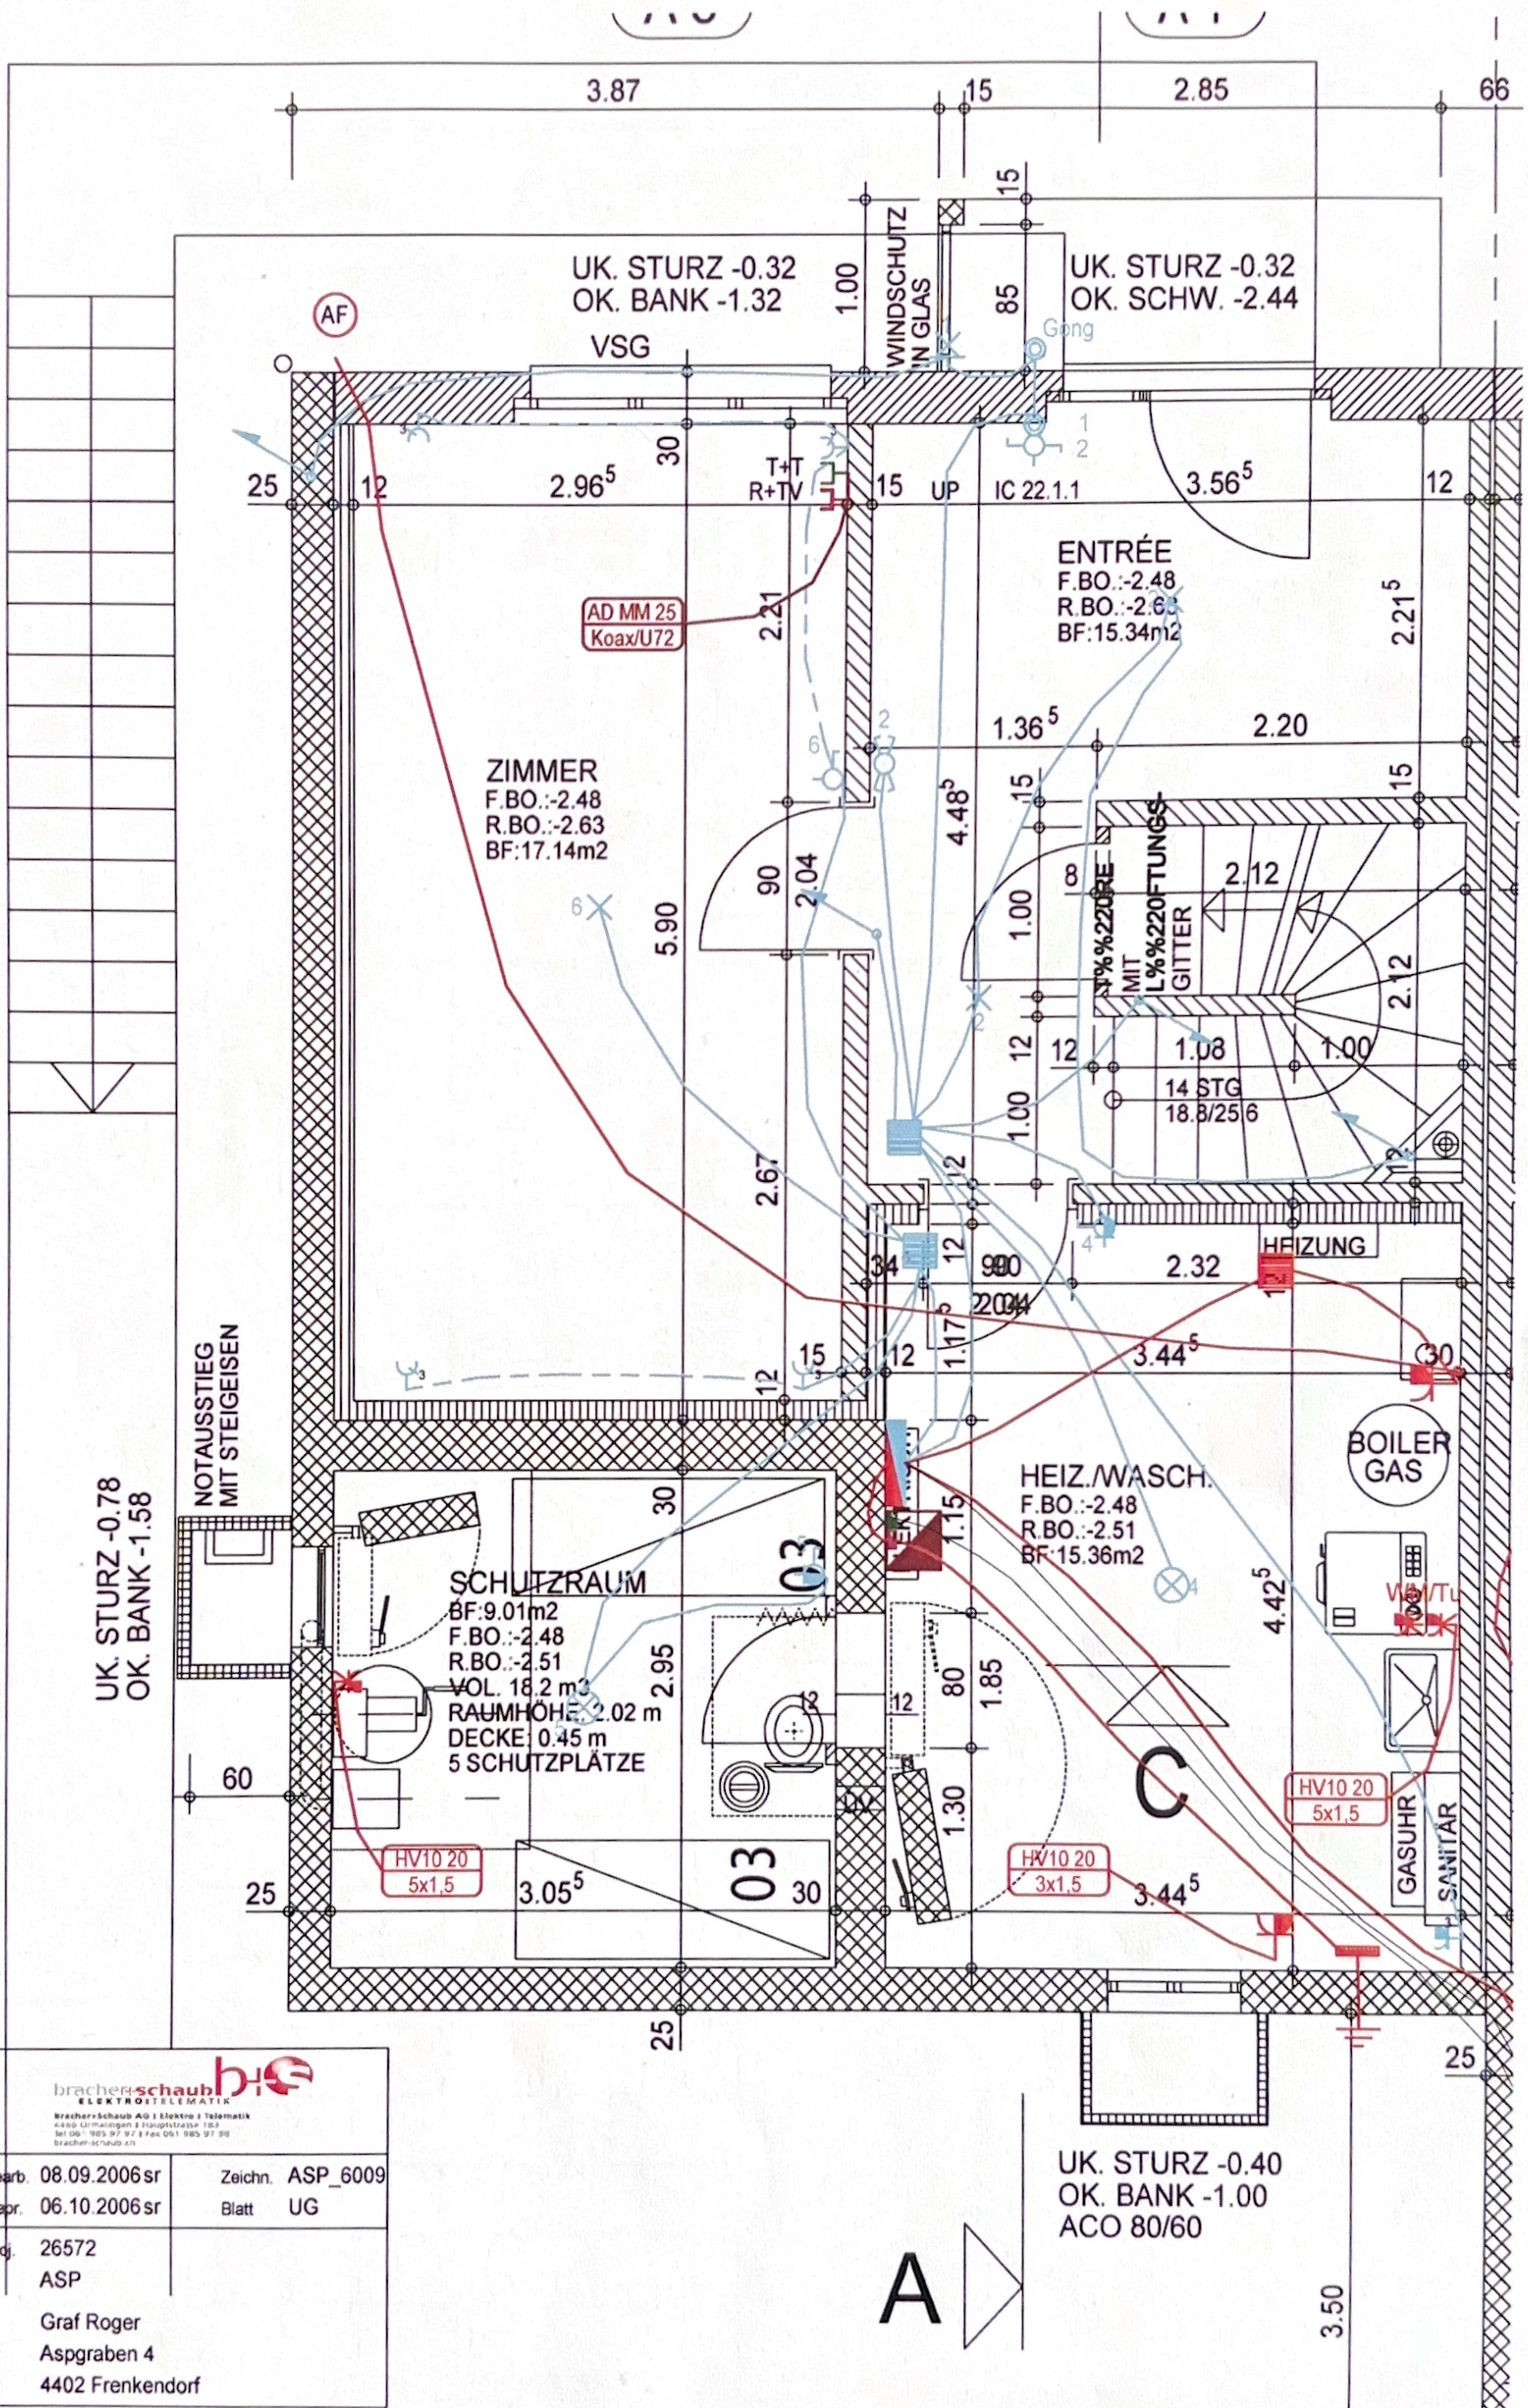

brachera-schaub
ELEKTROTELEMATIK

Brachera-Schaub AG | Elektro- & Telematik
4402 Urmalingen 3 Hauptstrasse 105
Tel 061 985 97 97 | Fax 061 985 97 98
brachera-schaub.ch

Bearb. 08.09.2006sr	Zeichn. ASP_6009
Gepr. 06.10.2006sr	Blatt UG
Proj. 26572	
ASP	
Graf Roger	
Aspgraben 4	
4402 Frenkendorf	

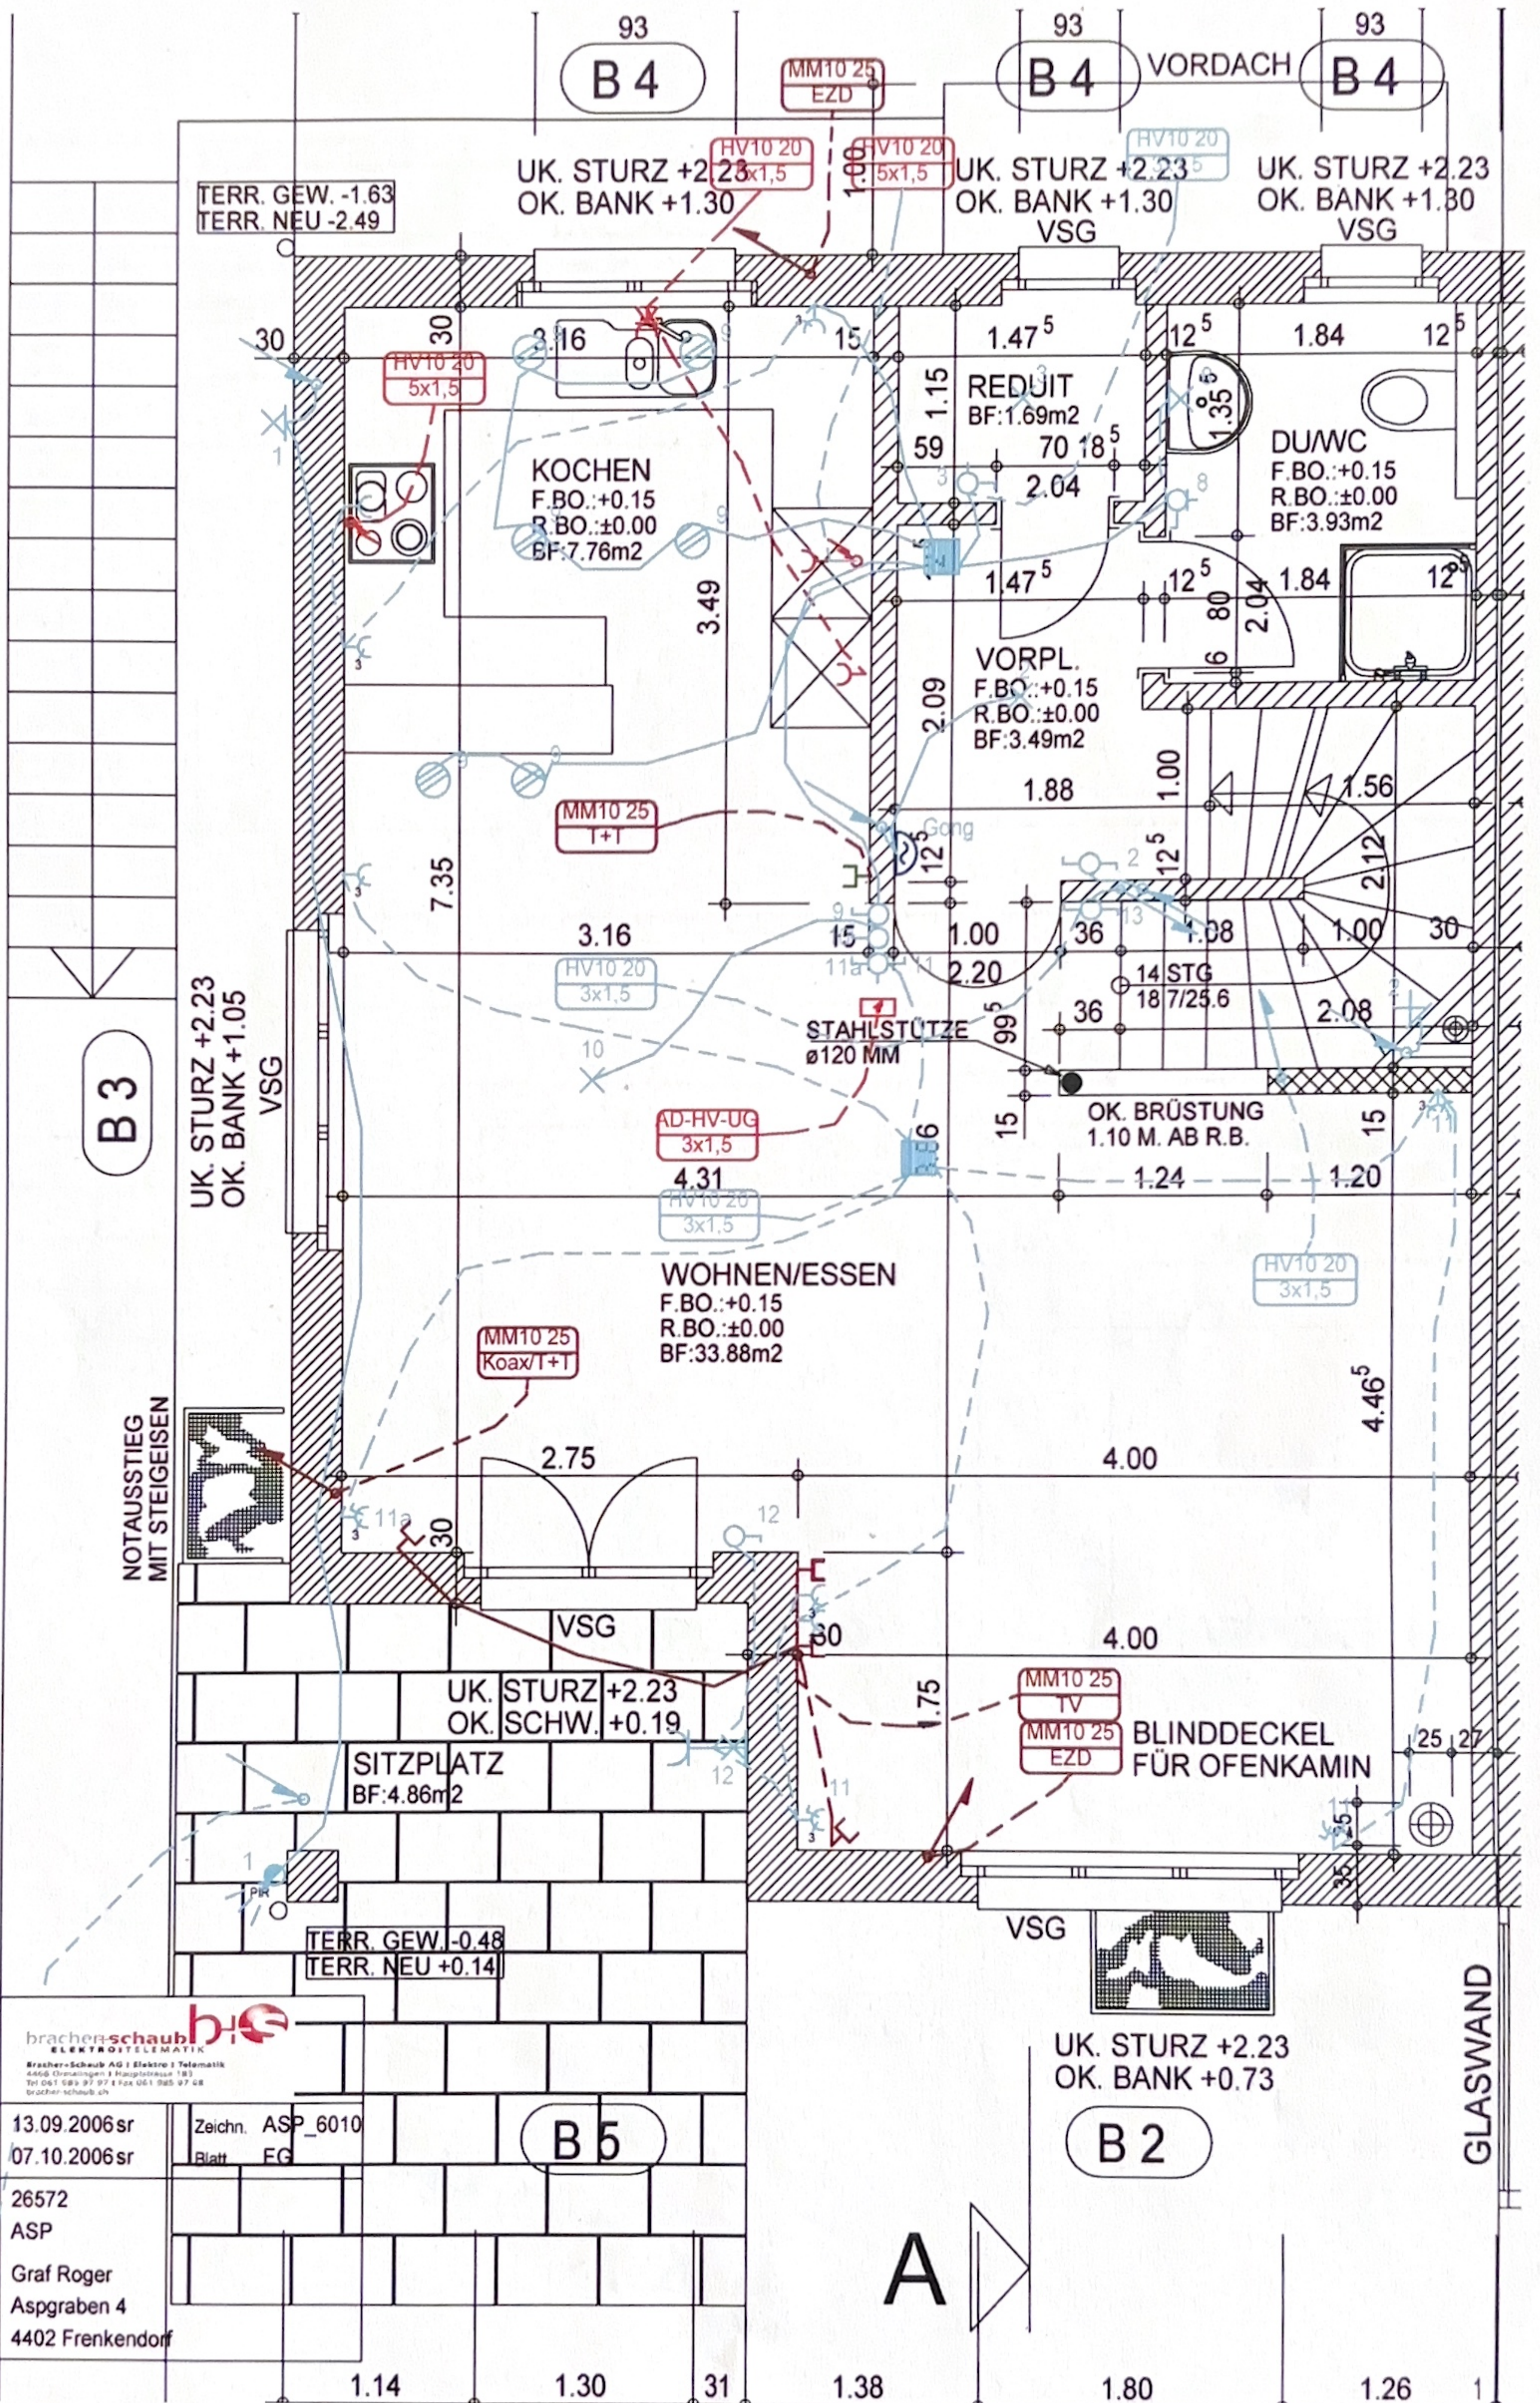

bracher-schaub **bis**
ELEKTROTELEMATIK
Bracher-Schaub AG | Elektro- & Telematik
4460 Oberrammingen | Hauptstrasse 183
Tel: 051 689 97 97 | Fax: 051 689 97 98
bracher-schaub.ch


Bearb. 13.09.2006 sr
Gepr. 07.10.2006 sr
Proj. 26572
ASP
Graf Roger
Aspgraben 4
4402 Frenkendorf

Zeichn. ASP_6010
Blatt EG

B5

B2

A

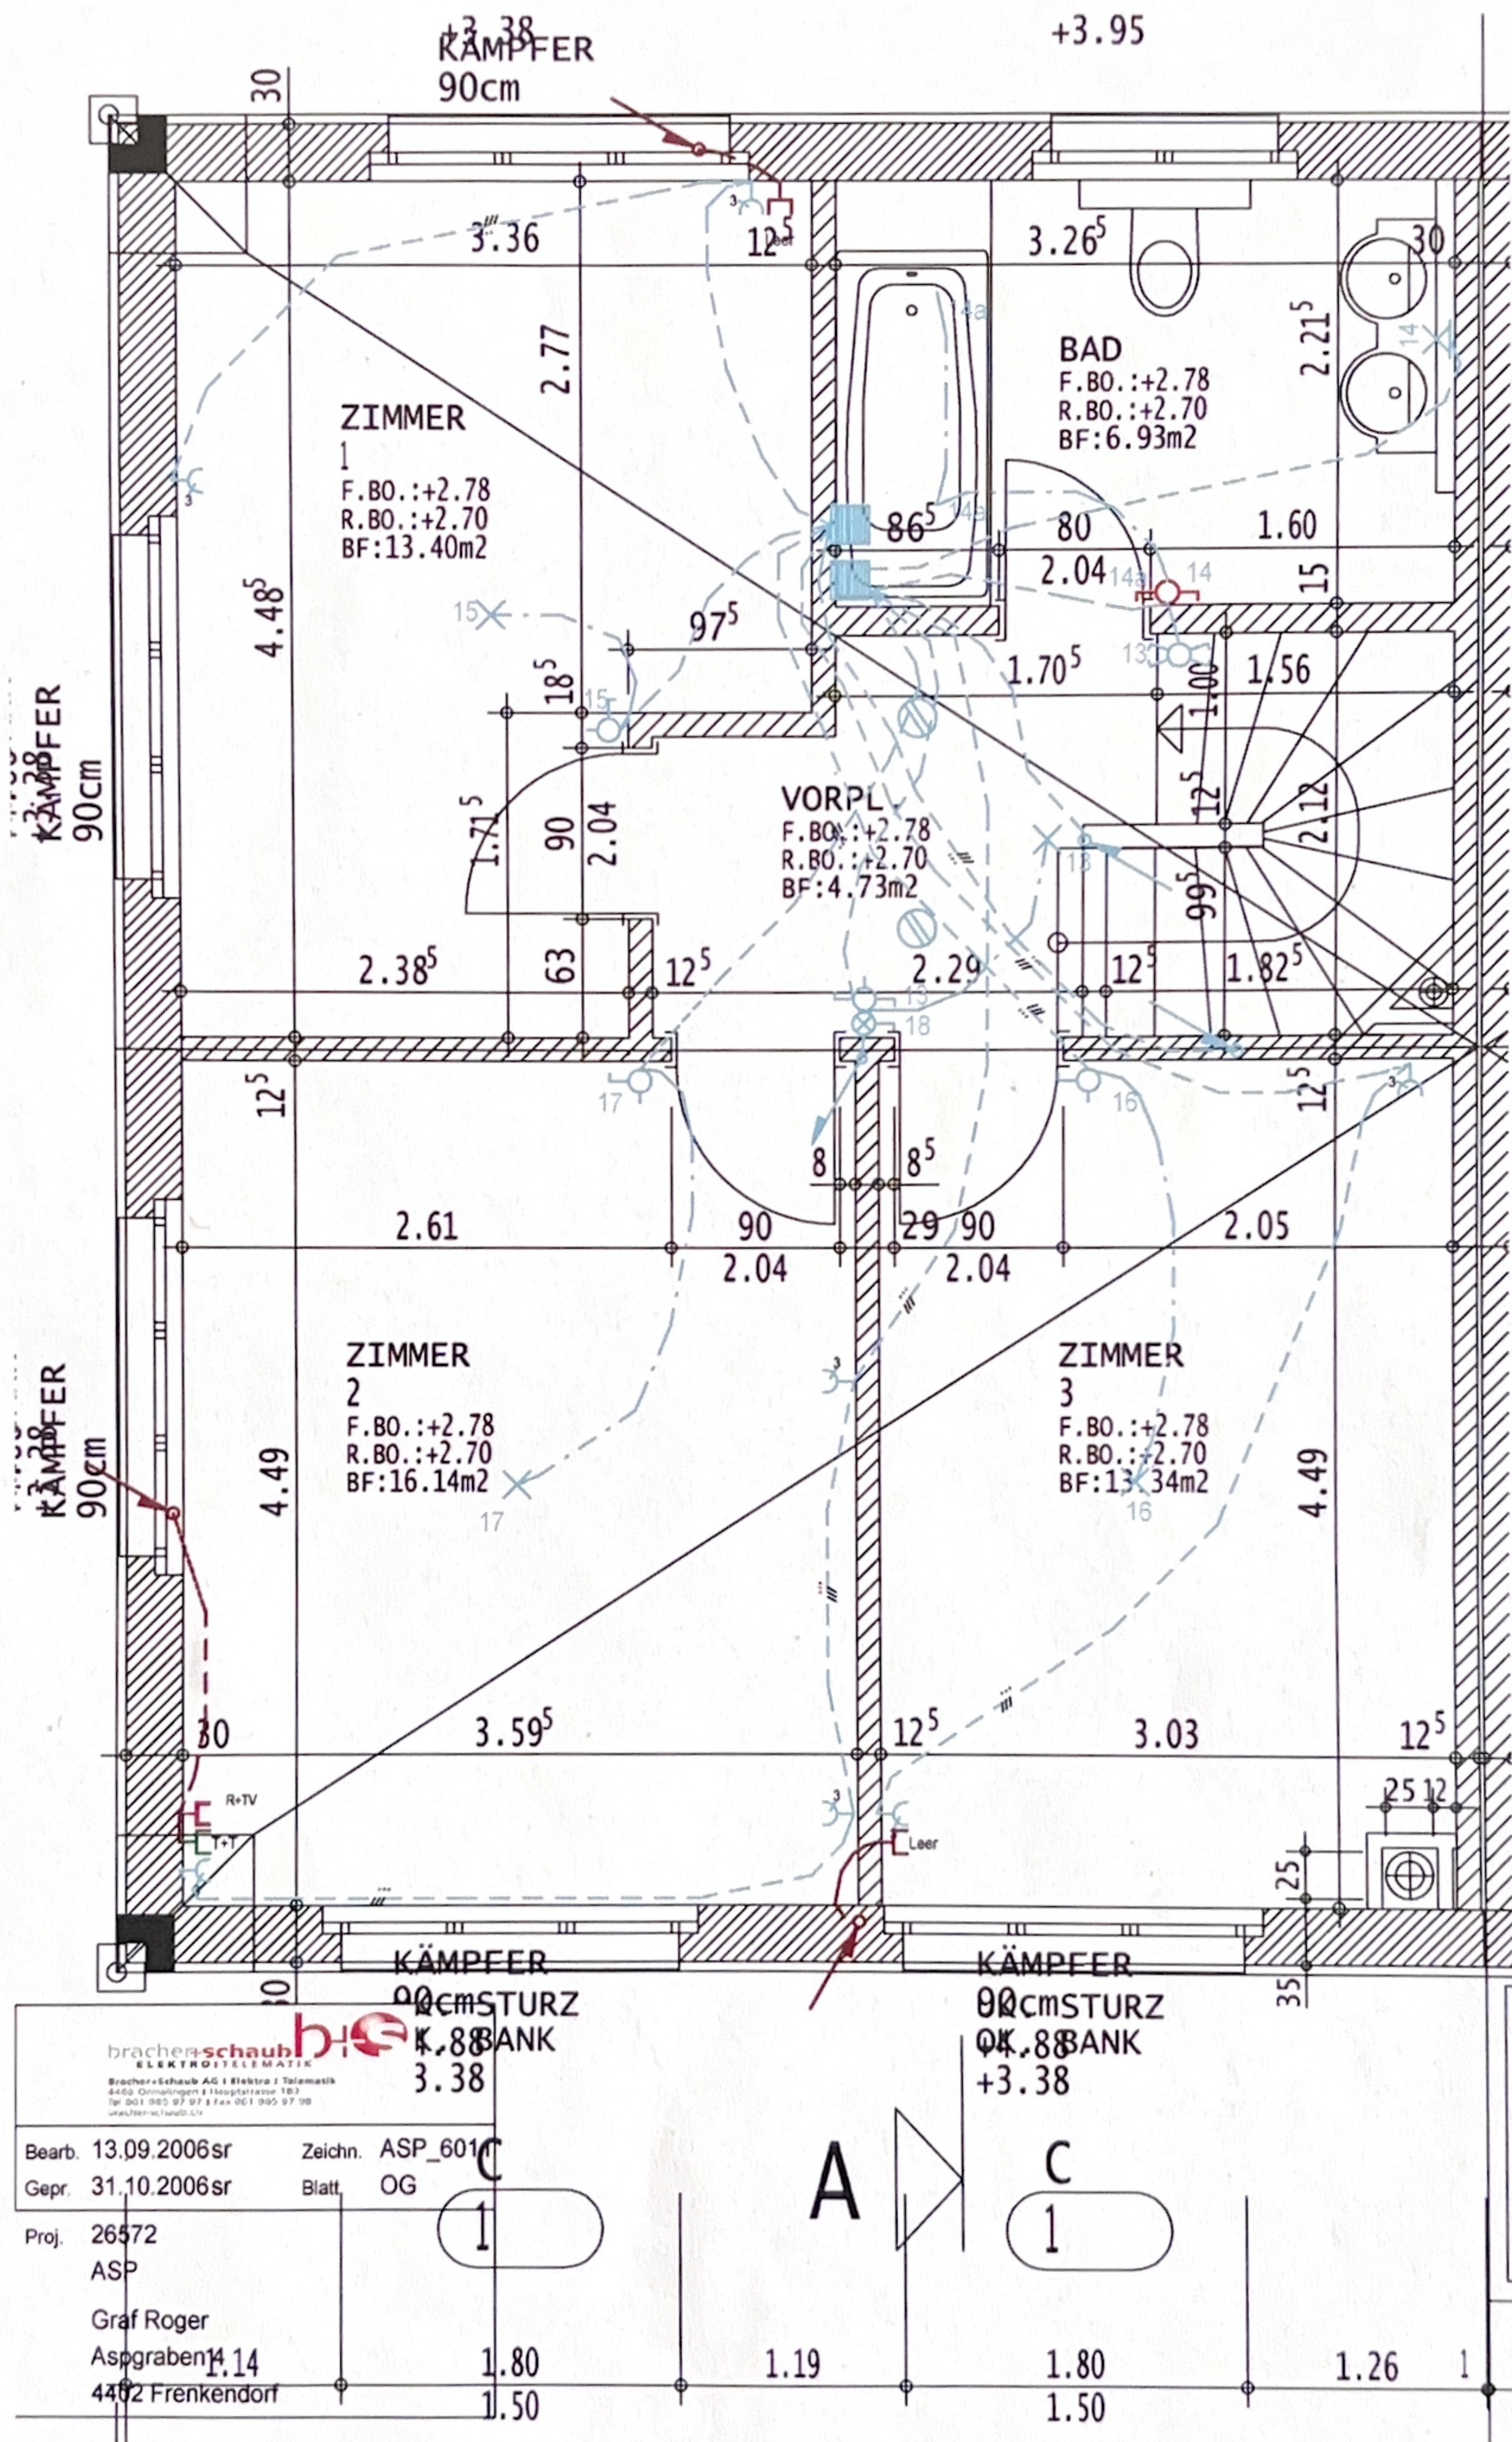

bracher-schaub h+s ELEKTROTELEMATIK Bracher-Schaub AG Elektro Telematik 4566 Griesingen Hauptstrasse 128 Tel 061 285 97 97 Fax 061 285 97 98 bracher-schaub.ch	
Bearb.	13.09.2006 sr
Gepr.	07.10.2006 sr
Proj.	26572
	ASP
	Graf Roger
	Aspgraben 4
	4402 Frenkendorf

Zeichn. ASP_6010
Blatt EG

B 5

UK. STURZ +2.23
OK. BANK +0.73

B 2

A

GLASWANI

1.14 1.30 31 1.38 1.80 1.26 1
2.04 1.50

60 30 2.45 4.45 7.20 14.40

TERR. GEW. -0.15
TERR. NEU +0.92

TERR. GEW. -0.31
TERR. NEU +0.92

25

14

14

2.82

14

3.10

4.97

PARKPLATZ 10

CARPORT 10

14

2.82

14

14

1.00

TERR. GEW. +0.64
TERR. NEU +0.86

TERR. GEW. +0.39
TERR. NEU +0.95

ASPGRA