


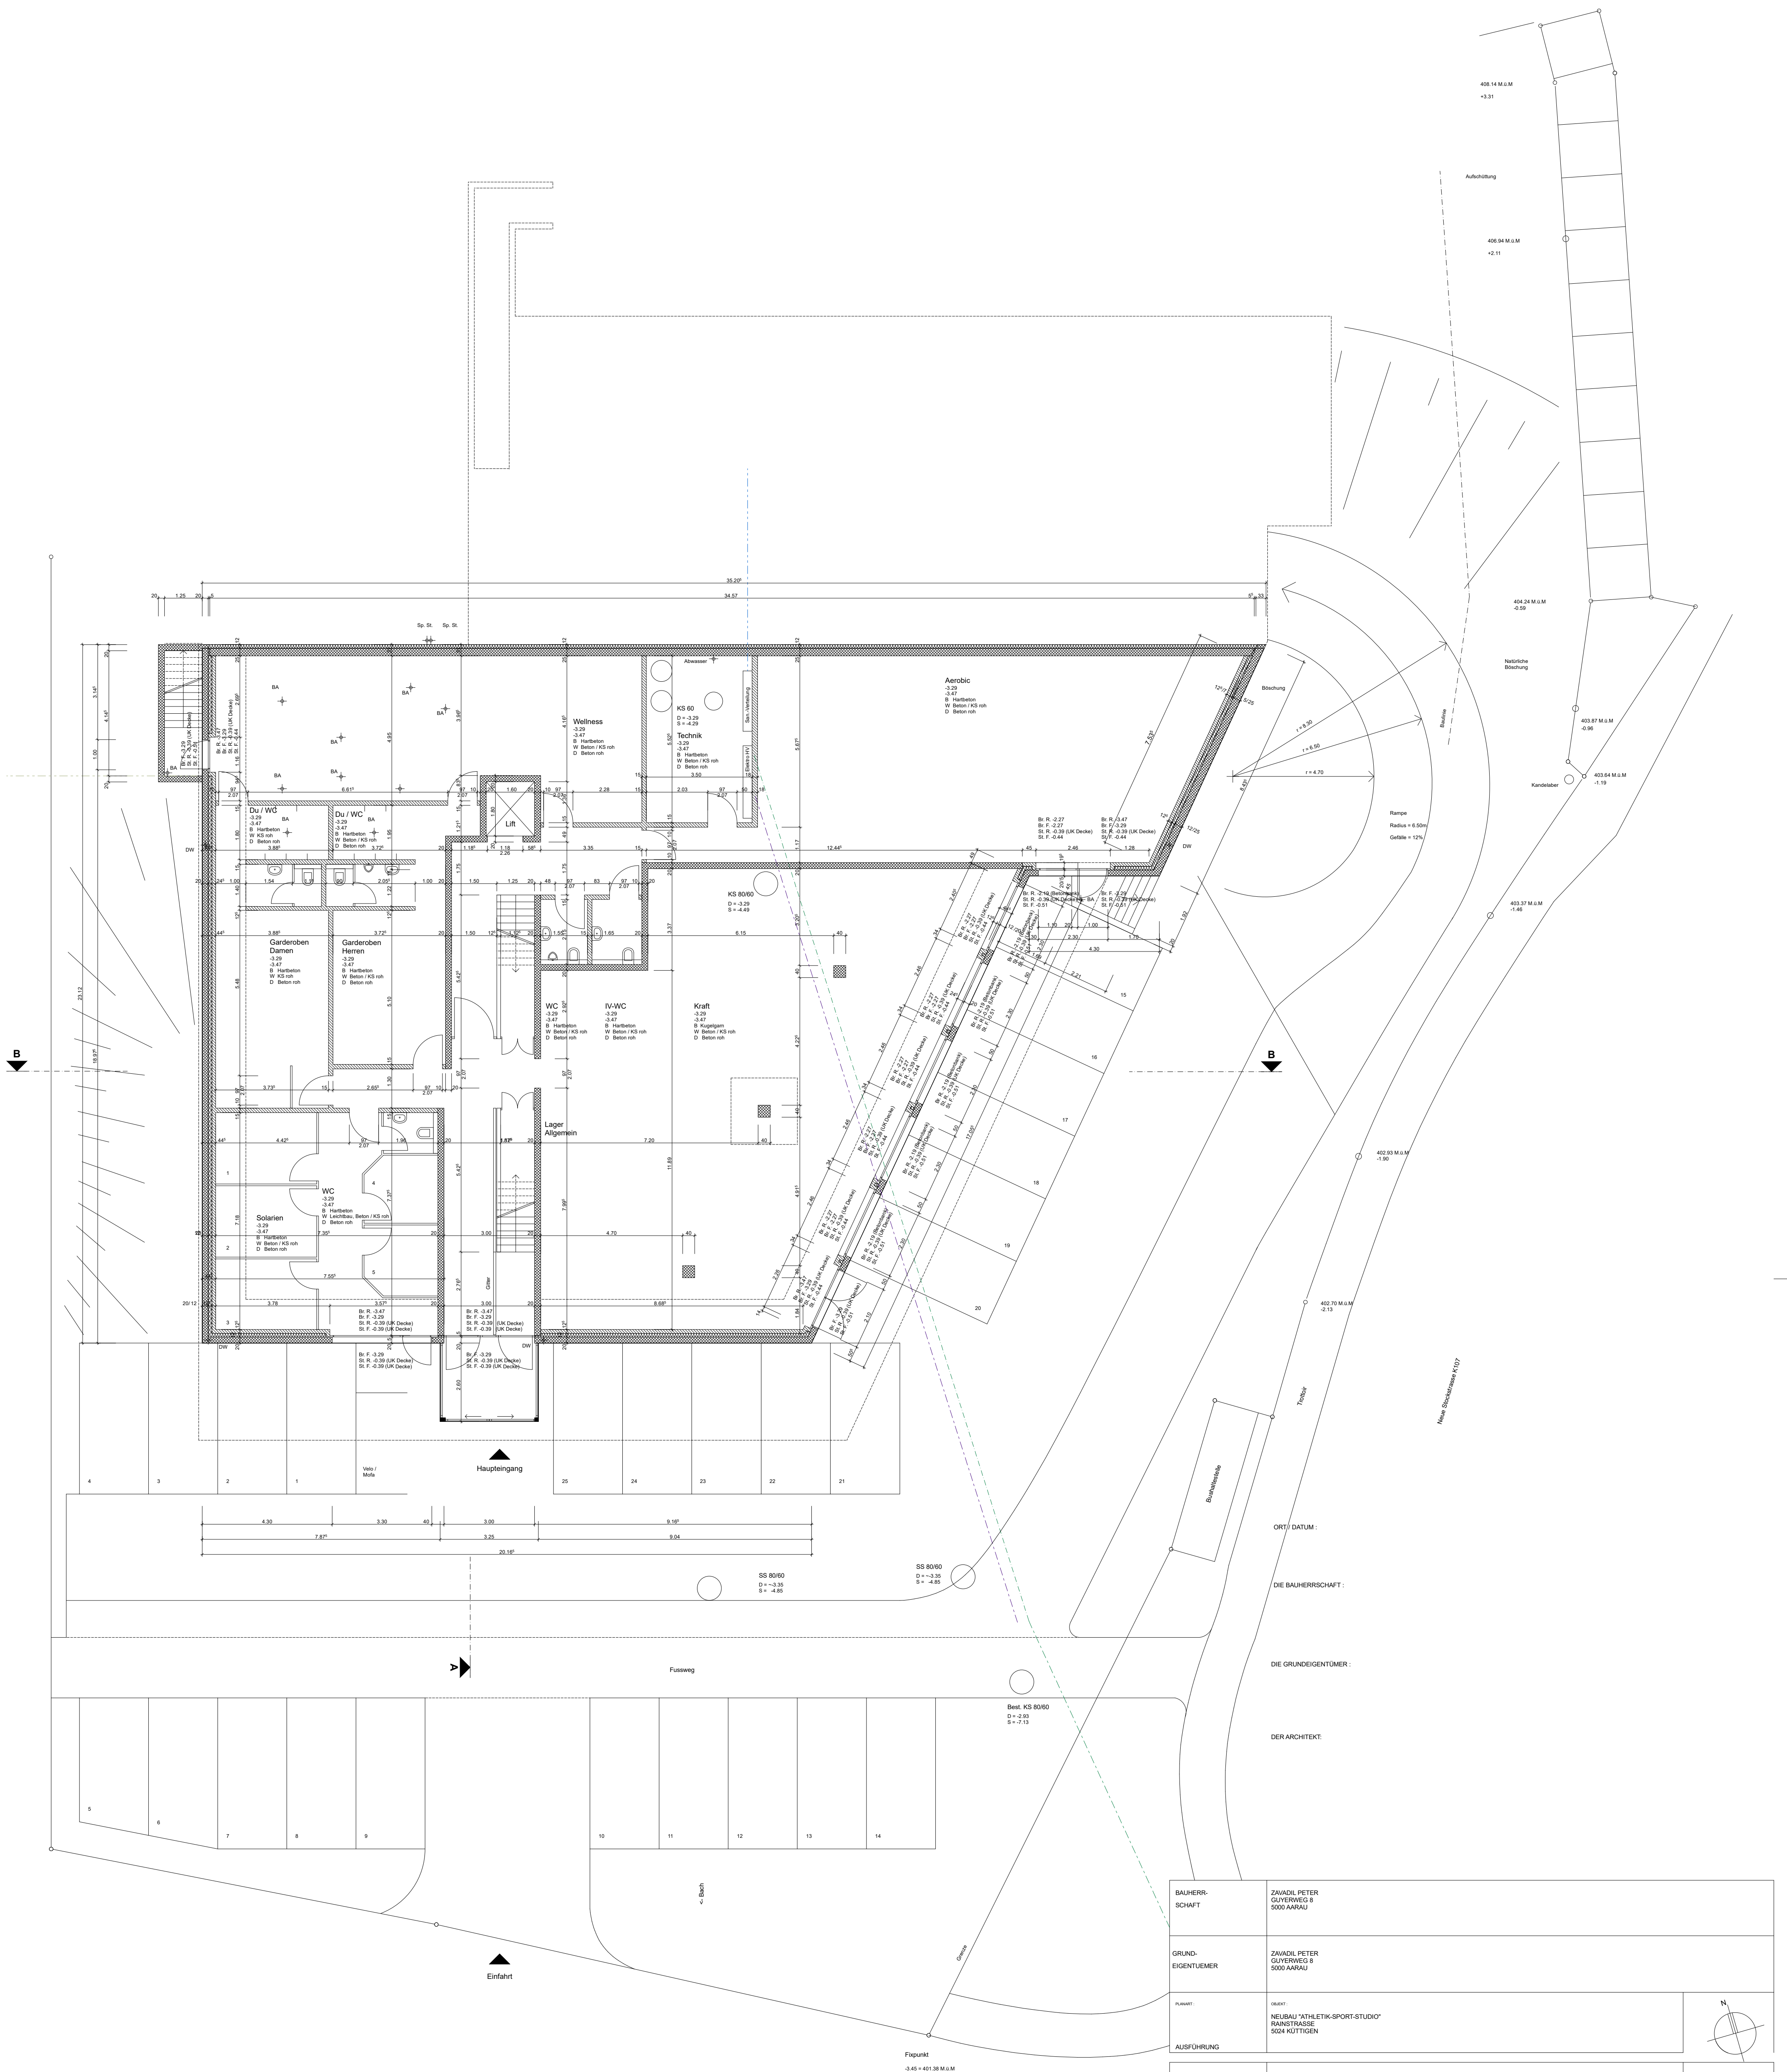

AUSFÜHRUNG	
PLANUMMER: 0305-02	GRUNDRISS
VERGROSSERUNG: 1 : 100	EINGANGSGESCHOSS
