

EFH

PARZ. 1124 ASSEK. 126

03

PL. NR.

VORDERHASLI 126, 9427 WOLFHALDEN

1,100

MSST

GARTENGESTALTUNG BALKON


31. 7. 2006


DAT.

DATUM

BAUHERR

PLANVERF.

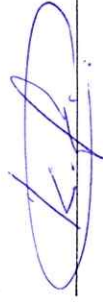

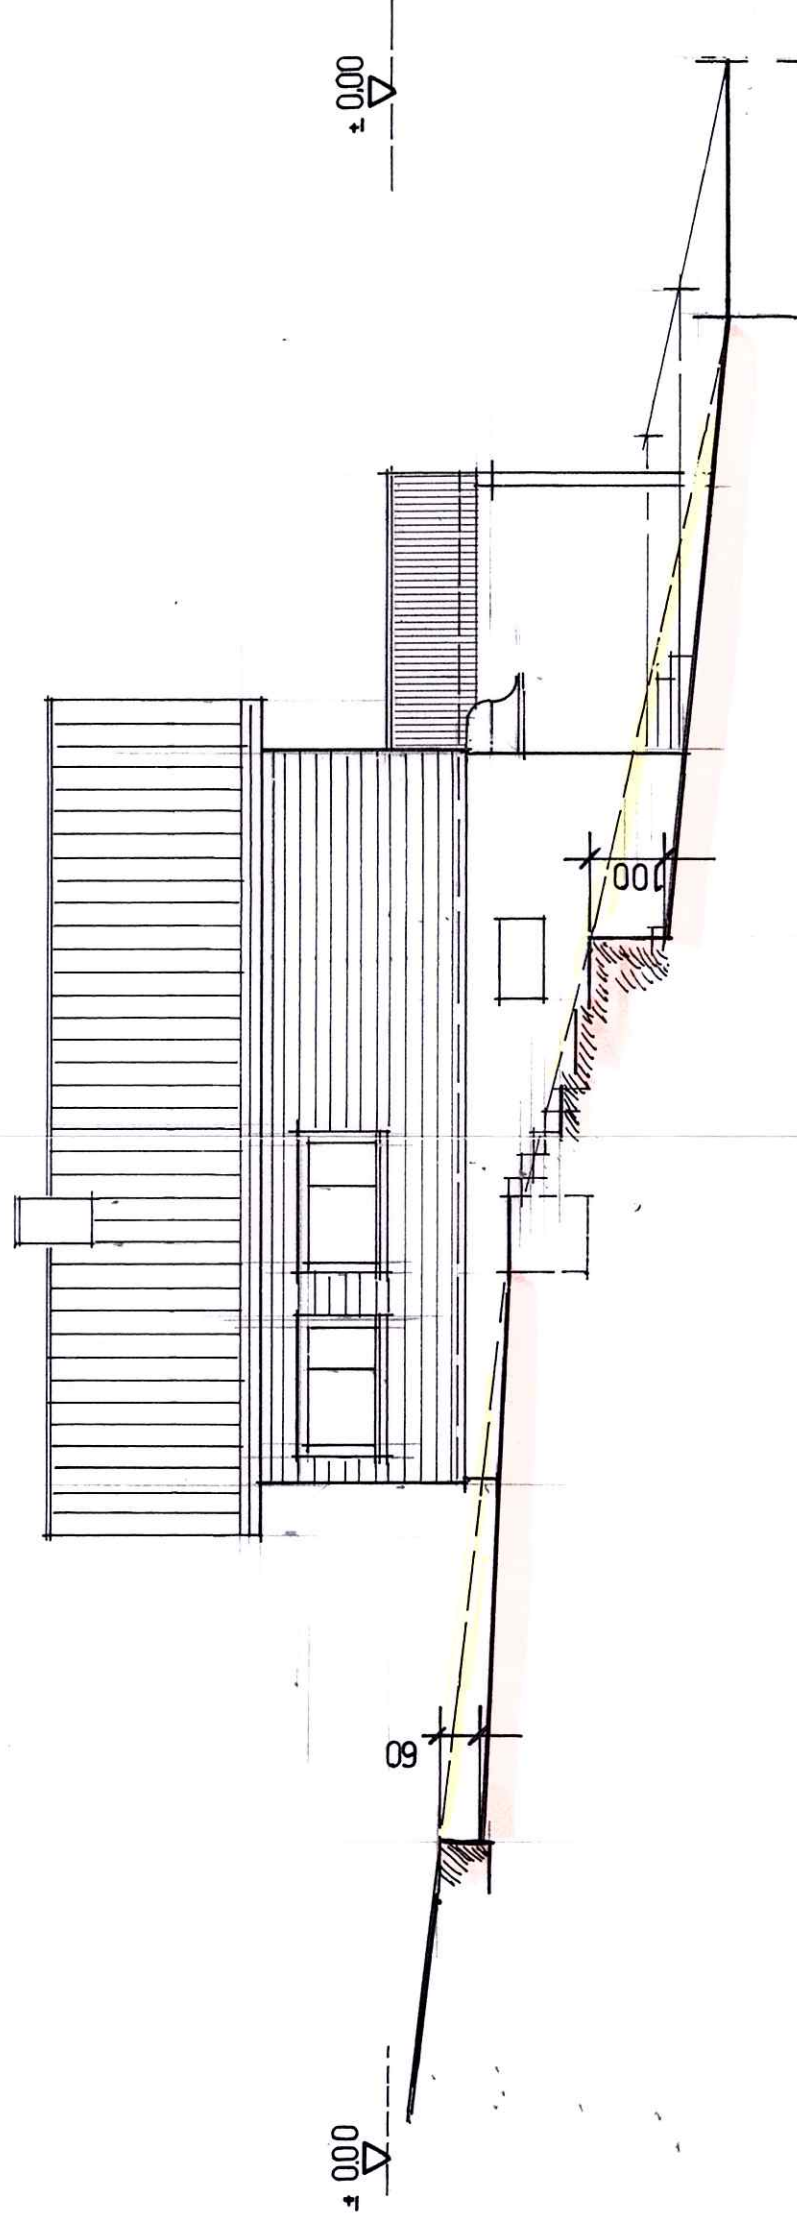

OST - ANSICHT

HANGPROFIL