


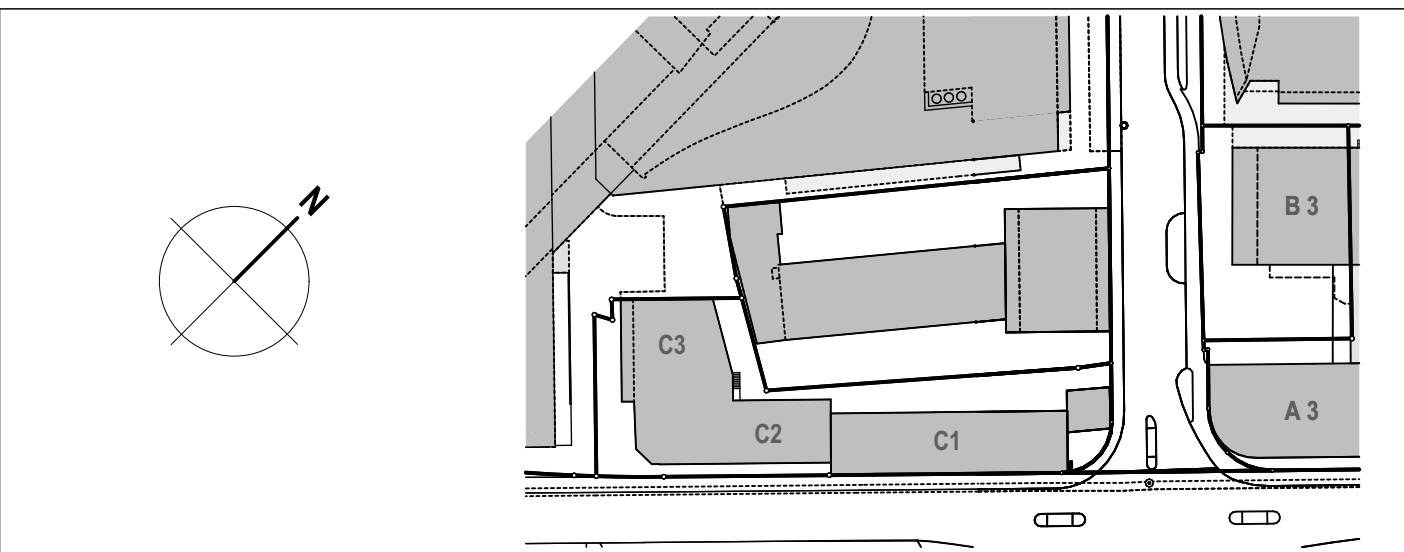


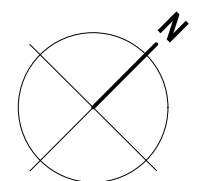

539	
Datum	: 14.11.2023
Gez.	: are
Format	: 150 / 84
Erdgeschoss Bau C	1:50
706	

 

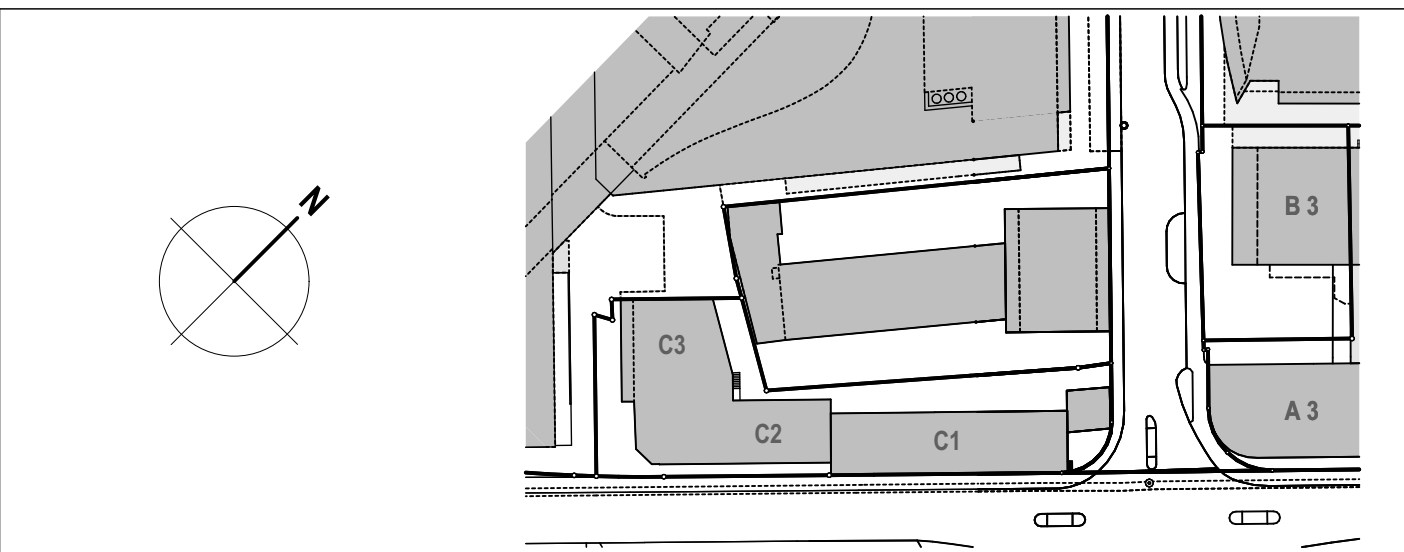


539


Datum : 14.11.2023
Gez. : are
Format : 150 / 84

1.Obergeschoss | Bau C

1:50


707


 


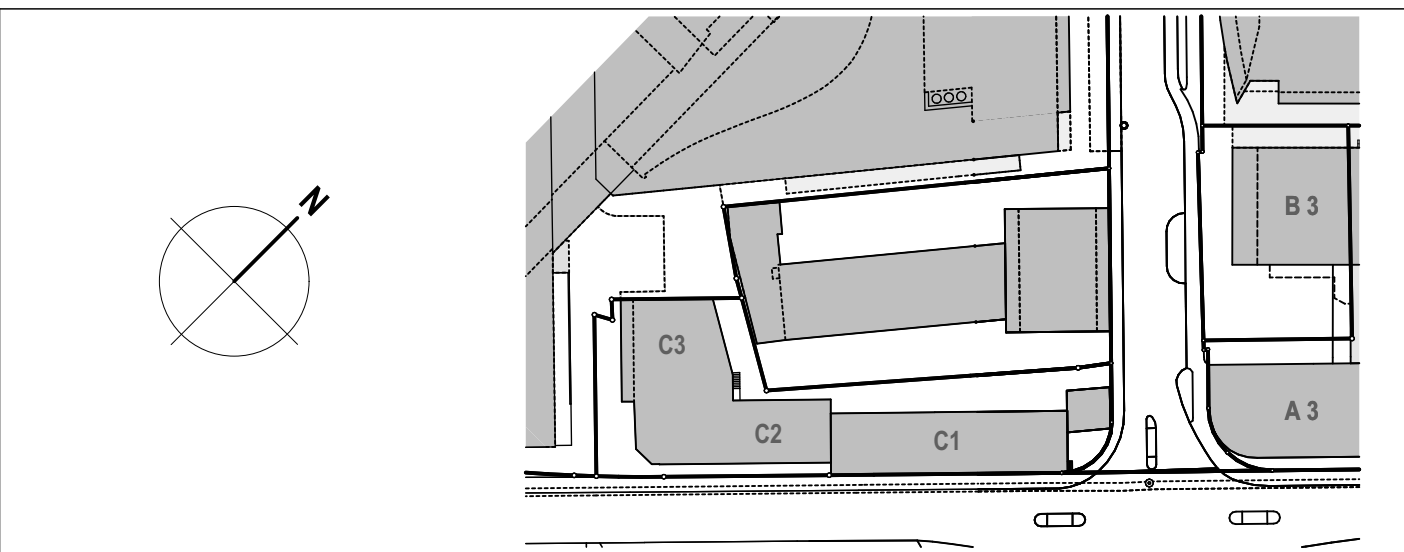


	539
Datum	: 14.11.2023
Gesz.	: are
Format	: 150 / 84
2.Obergeschoss Bau C	1:50 708



 

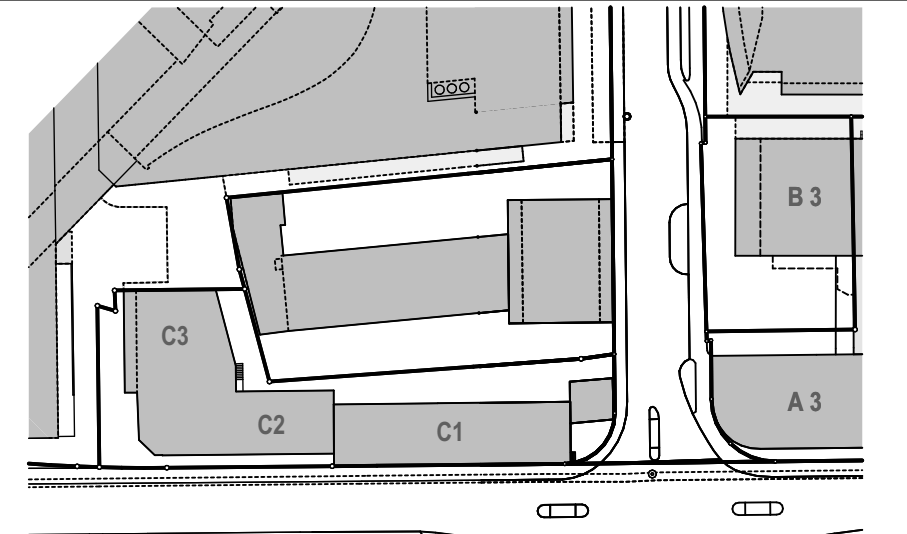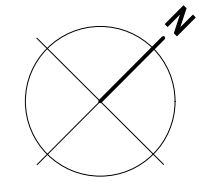

	539
	Datum : 14.11.2023
	Gez. : are
	Format : 150 / 84
3.Obergeschoss Bau C	1:50 709

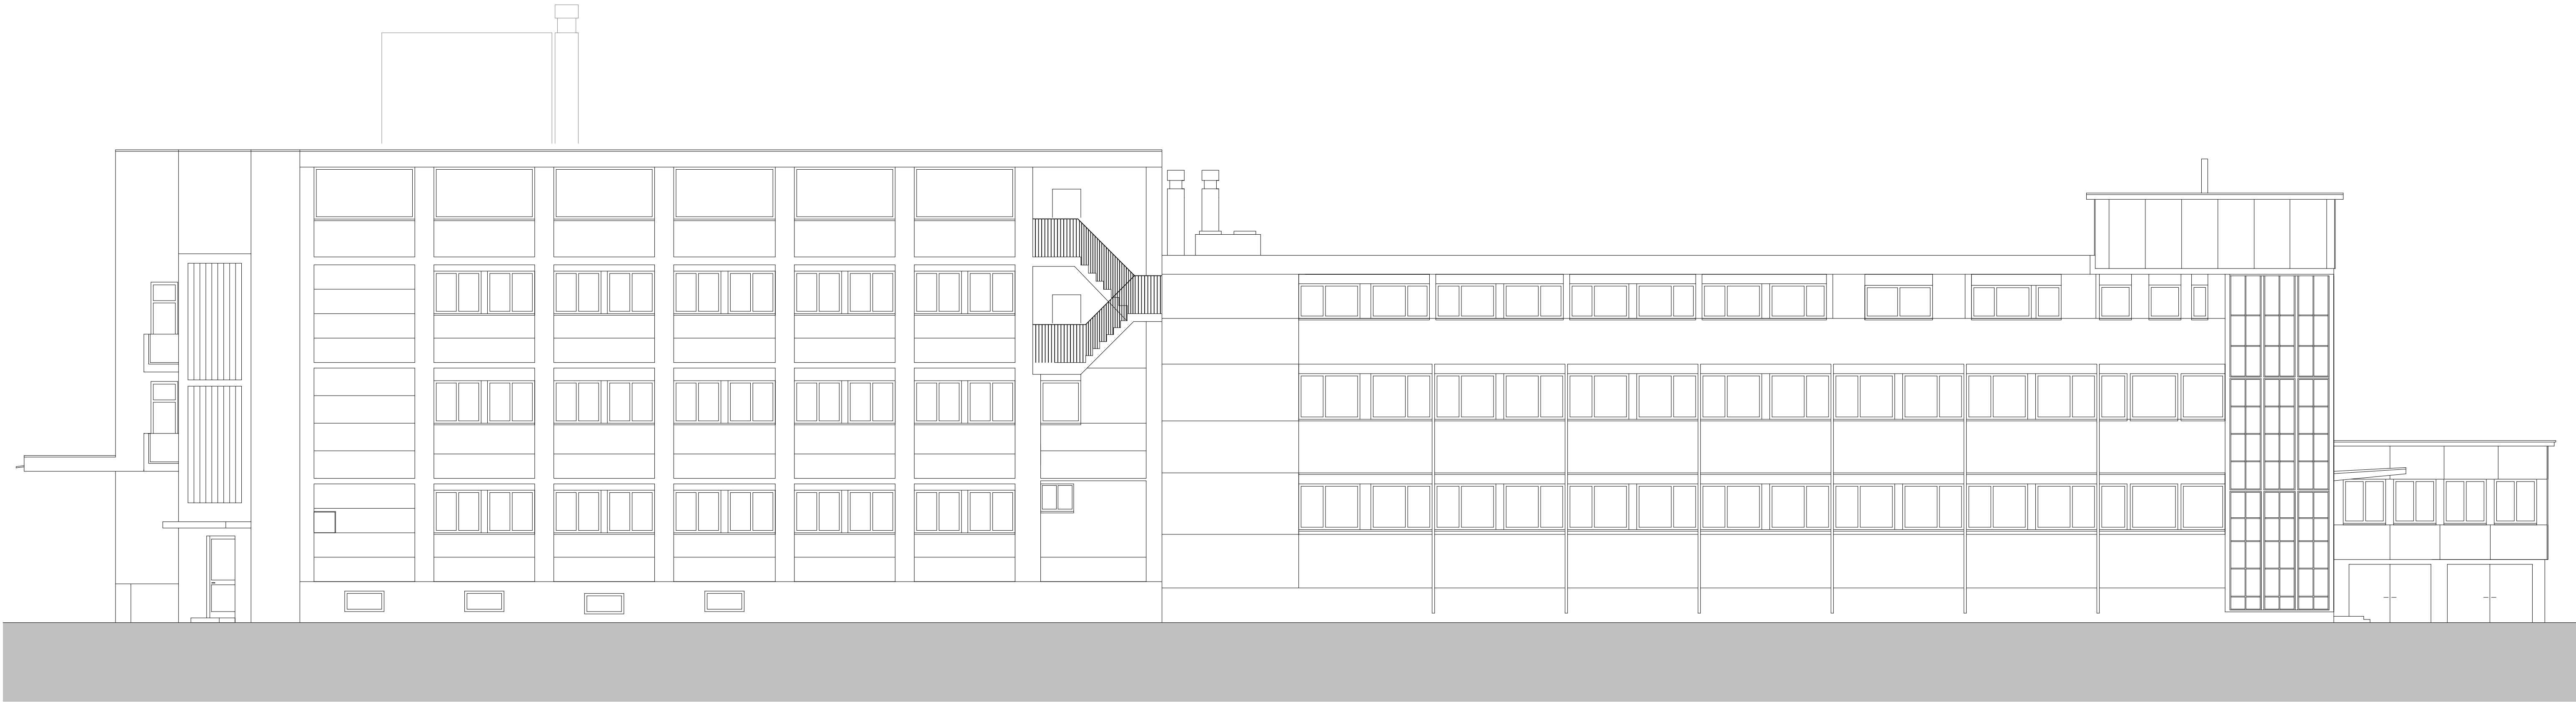



539	Nordostfassade		1:100	716	Gezeichnet : Format :	are 42 / 30	Datum : 14.11.2023 Rev. :





539	Südwestfassade		1:100	718	Gezeichnet : Format :	are 42 / 30	Datum : 14.11.2023 Rev. :